


Note:
 Set 3/4" I. Pipes at corners in Block 1 lots.
 Set 1/2" I. Pipes at corners in Block 2 lots.
 North, this survey, = N 0° 03' 32" E by Solar Observation.
 1" G.I. PIPES SET AT BLOCK CORNERS, EXCEPT 1/2" ALONG EAST SIDE OF LOTS 2-8, BLOCK 2, OR WHERE SHOWN OTHERWISE.

PLAT OF
FOOT'S CREEK ACRES
 IN S 1/2 SECTION 2, T37S, R4W, W.M., JACKSON COUNTY, ORE.

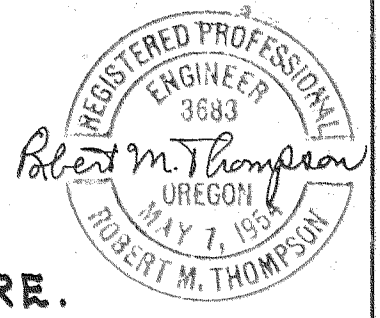

SCALE: 1 INCH = 200 FEET BY ROBT. M. THOMPSON

ENGINEER'S CERTIFICATE

State of Oregon }
 County of Jackson } s.s.

I, Robert M. Thompson, a duly Registered Engineer of the State of Oregon, being first duly sworn, do hereby certify that I have correctly surveyed and marked with proper monuments as provided by law the tract of land hereon shown and the said plat is a correct representation of the same and the following is an accurate description of the boundary lines: Beginning at the South Quarter Section Corner of Section 2, Township 37 South, Range 4 West, W.M., Jackson County, Oregon, thence N 89° 58' 45" W along the South line of said Section 2, 871.24 feet to a 2" x 36" galvanized iron pipe for the initial point of beginning on the Easterly right-of-way line of the Right Fork of Foot's Creek Road; thence along said right-of-way line N 5° 19' 15" E 2520.09 feet; thence continuing on said right-of-way line 165.28 feet on the arc of a 1010.12 foot radius curve right (the long chord of which bears N 9° 59' 56" E 165.12 feet) thence 589° 37' E 507.22 feet to the most Northwesterly corner of that property described in Volume 372, Page 444 of the Deed Records of said county, thence S 3° 01' 45" W 804.83 feet; thence S 18° 21' 15" W 400.62 feet; thence S 20° 04' 30" W 265.33 feet; thence S 5° 00' W 423.36 feet; thence S 23° 38' 15" E 130.80 feet; thence S 70° 49' 15" E 130.00 feet; thence S 9° 34' 15" W 165.00 feet; thence S 11° 40' 30" W 166.14 feet; thence S 14° 34' 15" W 96.82 feet; thence S 12° 40' 45" E 237.48 feet to the South line of said Section 2; thence N 89° 58' 45" W 613.85 feet to the initial point of beginning.

Robert M. Thompson Engineer
 Subscribed and sworn to before me this 15 day of May 1962 A.D.
Augustus H. McIntire Notary Public For Oregon
 My commission expires on the 30th day of March 1964 A.D.

DEDICATION

KNOW ALL MEN BY THESE PRESENTS that we, Carl E. Paterson and Iva D. Paterson are the owners in fee simple of the lands hereon described, and that we have subdivided the same into lots, blocks and street as shown hereon, and the number and size of the lots and the length of all lines are plainly set forth, and that this plat is a correct representation of the said subdivision, and we do hereby dedicate for public use all streets hereon, and we do hereby designate said subdivision as "Foot's Creek Acres".
 IN WITNESS WHEREOF we have hereunto set our hands and seals this 15 day of May 1962 A.D.


Carl E. Paterson
Iva D. Paterson
 State of Oregon }
 County of Jackson } s.s.
May 15 A.D. 1962
 Personally appeared the above named Carl E. Paterson and Iva D. Paterson and acknowledged the foregoing instrument to be their voluntary act and deed. Before me:
Augustus H. McIntire Notary Public For Oregon
 My commission expires on the 30th day of March 1964 A.D.

Examined and approved by the Jackson County Planning Commission in regular session this the 11th day of July 1962 A.D. Attest: Gerald T. Latham Secretary C. J. Gray President

Examined and approved this 24th day of May 1962 A.D.
Shad W. Hatten County Assessor
 All taxes paid in full to date this the 24th day of May 1962 A.D.
Joseph D. Walsh County Sheriff
 Examined and recommended for approval of the County Court.
Ed. E. Taylor County Surveyor

For order of the County Court approving this plat see Volume Page of County Commissioners' Journal of Proceedings.
Emm Madel County Clerk
 Filed for record this the 12th day of July 1962 A.D. at 4:31 o'clock P.M. and recorded in 9 Volume of Plats at Page 10 of Records of Jackson County, Oregon
Emm Madel County Recorder

I hereby certify that this tracing is an exact copy of the original plot filed with the County Clerk.
Robert M. Thompson
 Engineer

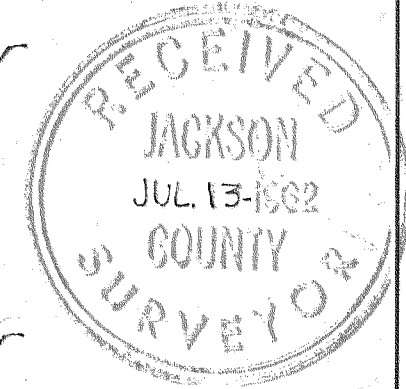

ROBERT M. THOMPSON

Consulting Engineer and Forester

1961

Survey Narrative to Comply with Par. 209.250, O.R.S.

"Foot's Creek Acres", Blocks 1 & 2, Sec. 2, T37S, R4W, W.M.

For: Carl E. Peterson, Rte. 1, Box 44, Rogue River, Oregon

Procedure:

Portions of the East boundary of this subdivision (and future addition) will coincide with the West boundary of the State Highway Dept. "Foot's Creek Gravel Bar", as surveyed and staked by the State per "Drawing No. 10C-11-20, Rock Point to Blackwell Hill section of Relocated Highway No. 99", also described in Volume 372 Page 444, Deeds. For this reason, the meridian used by the State is also used in "Foot's Creek Acres". A reconciliation of the State's meridian with a solar observation (April 12, 1962) reveals State's meridian is actually $N0^{\circ}08'22''E$ true.

I begin at South Quarter Corner of Section 2, T37S, R4W, W.M. finding 1" iron pipe and stumps of bearing trees marked by C.Z. Boyden, Dep. Co. Surveyor in 1927, "B.T." scribe visible in NW stump. To renew I scribe 14" B. Oak, $S66^{\circ}W$, 20.7 ($\frac{1}{2}S$ 3683) & 14" Y. Pine, $N48\frac{1}{2}^{\circ}E$, 51.5'. Witnesses are G. Riley, T. Cardin, C. Peterson, R. Costello. Thence, to establish true South line (and Section line) I run Westerly to Southwest Corner of said Section 2, finding a rock mound and all 4 O.B. T.'s standing per original G.L.O. survey though Pine to Southwest is now a dead 6 foot stub with faint scribe visible. To renew I set $\frac{3}{4}$ " I. Pipe (same witnesses). True line (per State's meridian) is $N89^{\circ}58'45''W$, 2664.69'.

At NW corner of State's Gravel Bar I find iron rod and 4 x 4" "SHRW" post, set on E.W. centerline of Section 2, per above State survey, which indicates bearing of true centerline as $N89^{\circ}37'W$. Backsighting State's next corner to the South by ranging in ($S3^{\circ}07'45''W$, 804.83') which also has rod and post, I run $N89^{\circ}37'W$ to Easterly R/W line of Right Fork of Foot's Creek County Road. Thence run Southwesterly along Easterly R/W line (as shown on plat) to intersect and turn angle at South Section line at a point $N89^{\circ}58'45''W$ 871.24 from South Quarter Corner. I return to State's NW corner and proceed to State's next corner to South. Thence (leaving State's Gravel Bar) traverse along Westerly bank of Right Fork of Foot's Creek, intersecting and turning angle at true South Section line at a point 257.39' $N89^{\circ}58'45''W$ from South Quarter Corner. After computing traverse of exterior boundaries of "Foot's Creek Acres", I set lot corners as shown on plat.

