

MAP OF SURVEY
 FOR
DOLLIE KITCHEN
 700 BUTTERCUP LANE
 JACKSONVILLE, OR 97530
 IN
 THE S.W. 1/4 SEC. 26,
 T.38 S., R. 3W., W.M.,
 JACKSON COUNTY, OREGON

SURVEY NARRATIVE TO COMPLY WITH O.R.S. 209.250
 OREGON REVISED STATUTES

PURPOSE: To survey and monument the easterly boundary of that property described in Instrument No. 92-22654, official records, Jackson County, Oregon.

PROCEDURE: The area being surveyed is described as being the east 350.00 feet of the N.E. 1/4 of the S.E. 1/4 of the S.W. 1/4 of Section 26. Surveyor Charlie Hurst has done extensive survey work in Section 26, per Survey's No. 12715 and 13139, also, the Bureau of Land Management, in 1999, did a dependent resurvey in Section 26. Utilizing a Trimble S6 Robotic Instrument, a control traverse was run, tying monuments as found per the above surveys. The monuments were found to be in close harmony with the filed surveys, except for a 5/8" iron pin located near the center-south 1/16 corner. With all of the other monuments found to be in correct position, relative to the surveys, it appears that this pin has either been moved or was possibly placed in error. I held Survey No. 13139 as basis of control for computing the location of the lines to be surveyed and set monuments as shown.

INST. NO. 92-22654
 O.R.J.Co.O.

INST. NO. 03-32975
 O.R.J.Co.O.

N00°45'17"E
 678.13'

FD. 1/2" IRON PIN
 EXPOSED ±12"
 ORIGIN UNKNOWN

N88°46'16"W
 350.00'

61.87'

N.W. COR. GOVT. LOT 12
 FD. BRASS DISC MONUMENT
 PER B.L.M. 1999 DEPENDENT
 RESURVEY

678.22'

740.09'

740.19'

N00°45'21"E

(B.L.M. N00°25'00"E

740.19')

1/4 COR.
 FD. BRASS DISC PER
 1987 COUNTY SURVEYOR
 RE-ESTAB.

CW-SW 1/64
 PER S/N 13139

N89°06'52"W 1978.365'
 (S/N 13139=1978.34')

FD. 5/8" IRON PIN
 W/ PLASTIC CAP PER
 S/N 13139 BEARS
 N 52°29' W 2.2'

N.W. COR. OLD LOT 8
 PER S/N 13139

350.00'
 CS 1/16 COR
 COMPUTED POSITION

39.67'
 (S/N 13139 = 39.52')

N00°45'21"E
 656.03'

BASIS OF BEARINGS
 S88°25'38"E 1982.67'
 (S/N 13139 = 1983.24')

FD. 3/4" IRON PIN
 W/ PLASTIC CAP
 PER S/N 12715

W-W 1/64

HOFFBUHR & ASSOCIATES, INC.
 880 GOLF VIEW DRIVE, SUITE 201
 MEDFORD, OREGON 97504
 (541)779-4641

BY: DARRELL L. HUCK PLS No. 2023
 SCALE: 1 inch = 100' October 17, 2005
 BASIS OF BEARING: SURVEY NO. 4358


○ = Set 5/8"x24" Iron re-bar with plastic cap stamped "D. Huck LS 2023".

● = Found 5/8" Iron pin per Survey No. 13139 unless noted otherwise

● = Found Brass Disc Monument

O.R.J.Co.O. = Official Records, Jackson County, Oregon

S/N = SURVEY NUMBER

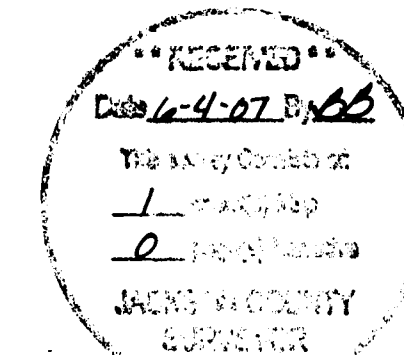

REGISTERED
 PROFESSIONAL
 LAND SURVEYOR

Darrell L. Huck

OREGON
 FEBRUARY 4, 1989
 DARRELL L. HUCK
 4358

Expires 6/30/2007