

# Map of Survey

for: John & Lynn Sullivan

located in the S 1/2 of Section 35,  
T36S, R4W, WM, Jackson County, OR

by: William Colisch PLS, PC

291 Pyle Drive, Grants Pass, OR

541-474-1081 Survey@rvi.net

October 1, 2007

Foots Creek


Road

Foots Creek

Center Quarter Corner  
Fd 5/8" rebar & cap "FRIAR"  
per CS 7489

Fd Witness Monument

S 89°54'09" E  
590.93' Pin to Pin (CS 15182 & measured)

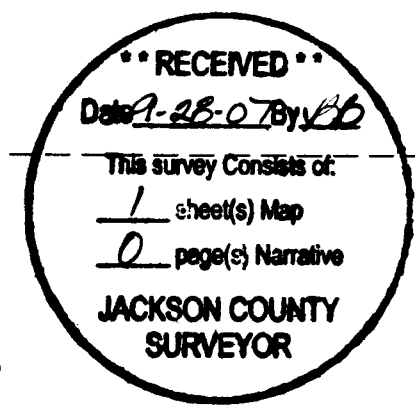

Fd 0.10' West  
of Co. R/W

33+40.20 PT

### Legend

- = Set 5/8"x30" rebar & yellow plastic cap stamped "COLISCH LS 2659"
- = Found 5/8" rebar & cap "FRIAR" per CS 15182
- ▲ = Found 5/8" rebar & cap "FRIAR" per CS 18694
- ◆ = Found 5/8" rebar per 1973 County survey 14/8
- ( ) = record data as noted

Taxlot 3801

Sullivan  
2006-033691  
Taxlot 3802

### Narrative

Purpose: To survey & monument the lands described in document 2006-033691 Jackson County Official Records.


Procedure: Utilizing a Trimble S6 total station, I tied the monuments shown. CS 15182 was a partial retracement of the subject property & it's northerly neighbor. CS 18694 was a property line adjustment between these properties. I have accepted boundary shown on CS 15182, with the exception of the right-of-way of Foots Creek Road (see below) & the monumented boundary of CS 18694. I accepted the monumented right-of-way of Foots Creek Road as per the County's 1973 survey. For the excepted V 171, P 196 boundary, I have accepted CZ Boyden's 1944 survey of the TC Boone tract, found in the County Surveyor's Record Book A-2 (rotated to match the north-south centerline of Section). The location of Foots Creek was not determined by this survey.

Basis of Bearings: CS 15182

REGISTERED  
PROFESSIONAL  
LAND SURVEYOR

OREGON  
July 19, 1994  
WILLIAM P. COLISCH  
2659

RENEWS 12/31/07

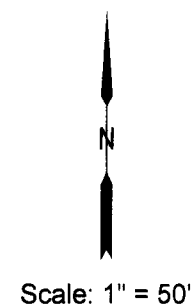

N 00°07'51" W 2659.94'  
400.00'

Fd Witness Monument

S 89°54'09" E 425.00' (CS 15182 & measured)

Fd Witness Monument

S 89°54'09" E 319.00' (CS 18694 & measured)

89.97'  
N 00°02'18" E  
(N 00°05'51" E 90.00'  
per CS 18694)

N 89°56'59" W 100.06'  
(N 89°54'09" W 100.00' CS 18694)

Fd N 39°07'W, 0.08'

N 08°15'01" E  
25.71'

N 89°54'09" W  
132.58'

Fd 0.06' West  
Held for line

S 08°15'01" W  
24.54'

65.00'  
41+00

Fd 2.42' East  
of Co. R/W

41+50  
70.00'

168.43'  
S 02°32'23" W 175.01'

S 86°47'21" E  
44.52'

70.00'

43+25.01 PC

Fd S 49°14'W, 0.15'

S 03°19'39" W 90.10'  
Existing House  
V 171, P 196

Fd Witness Monument  
0.59' East of Corner

S 89°54'09" E South line of the NW/4 of the SE/4 as per CS 15182

419.00' (held per CZ Boyden's survey of the TC Boone tract)

Fd Witness Monument  
0.11' North of Line

104.19'

1329.97'

South 1/4 Corner  
Fd 1971 CS brass disk