

SURVEYED FOR:
MICHAEL TRESEMER
P.O. BOX 1069
BANDON, OR 97411


SURVEYED BY:
MAX H. HULL SURVEYING
231 N.W. "B" STREET
GRANTS PASS, OR 97526

MAP

**SHOWING PROPERTY LINE ADJUSTMENTS
LOCATED IN THE E. 1/2 OF SECTION 20 AND
THE N.W. 1/4 OF THE S.W. 1/4 OF SECTION 21,
T.35 S., R.4 W., W.M., JACKSON COUNTY, OREGON**

LEGEND

- SET 5/8" x 30" IRON ROD W/YELLOW PLASTIC CAP MARKED "HULL RS 901"
- FOUND 5/8" IRON ROD PER C.S. 9715 UNLESS OTHERWISE NOTED
- ⊙ FOUND MONUMENT AS NOTED
- BASIS OF BEARING PER C.S. 9715
- () RECORD PER C.S. 9715
- [] RECORD PER C.S. 5712
- SCALE: 1" = 200'
- DATED: NOVEMBER 29, 2007
- TAX MAP: 35-04-20
TAX LOTS: 514, 515, 516, 517, 518 & 521
- TAX MAP: 35-04-21
TAX LOTS: 802, 804 & 805

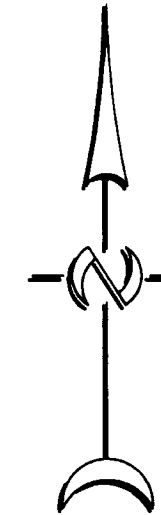

RECEIVED
Date 12-21-07 By BL
This survey consists of:
1 sheet(s) Map
0 page(s) Narrative
JACKSON COUNTY SURVEYOR

APPROVED BY THE DEPARTMENT OF PLANNING AND DEVELOPMENT (FILE NO. SUB2006-00095) THIS
21 DAY OF December, 2007.

W. J. ...
COUNTY PLANNER

APPROVED BY THE DEPARTMENT OF PLANNING AND DEVELOPMENT (FILE NO. SUB2006-00096) THIS
21 DAY OF December, 2007.


Dr. Walker
COUNTY PLANNER

APPROVED BY THE DEPARTMENT OF PLANNING AND DEVELOPMENT (FILE NO. SUB2006-00097) THIS
21 DAY OF December, 2007.

Dr. Walker
COUNTY PLANNER

REGISTERED PROFESSIONAL LAND SURVEYOR

Max H. Hull
OREGON
JULY 11, 1969
MAX H. HULL
901
RENEW: JUNE 30, 2009

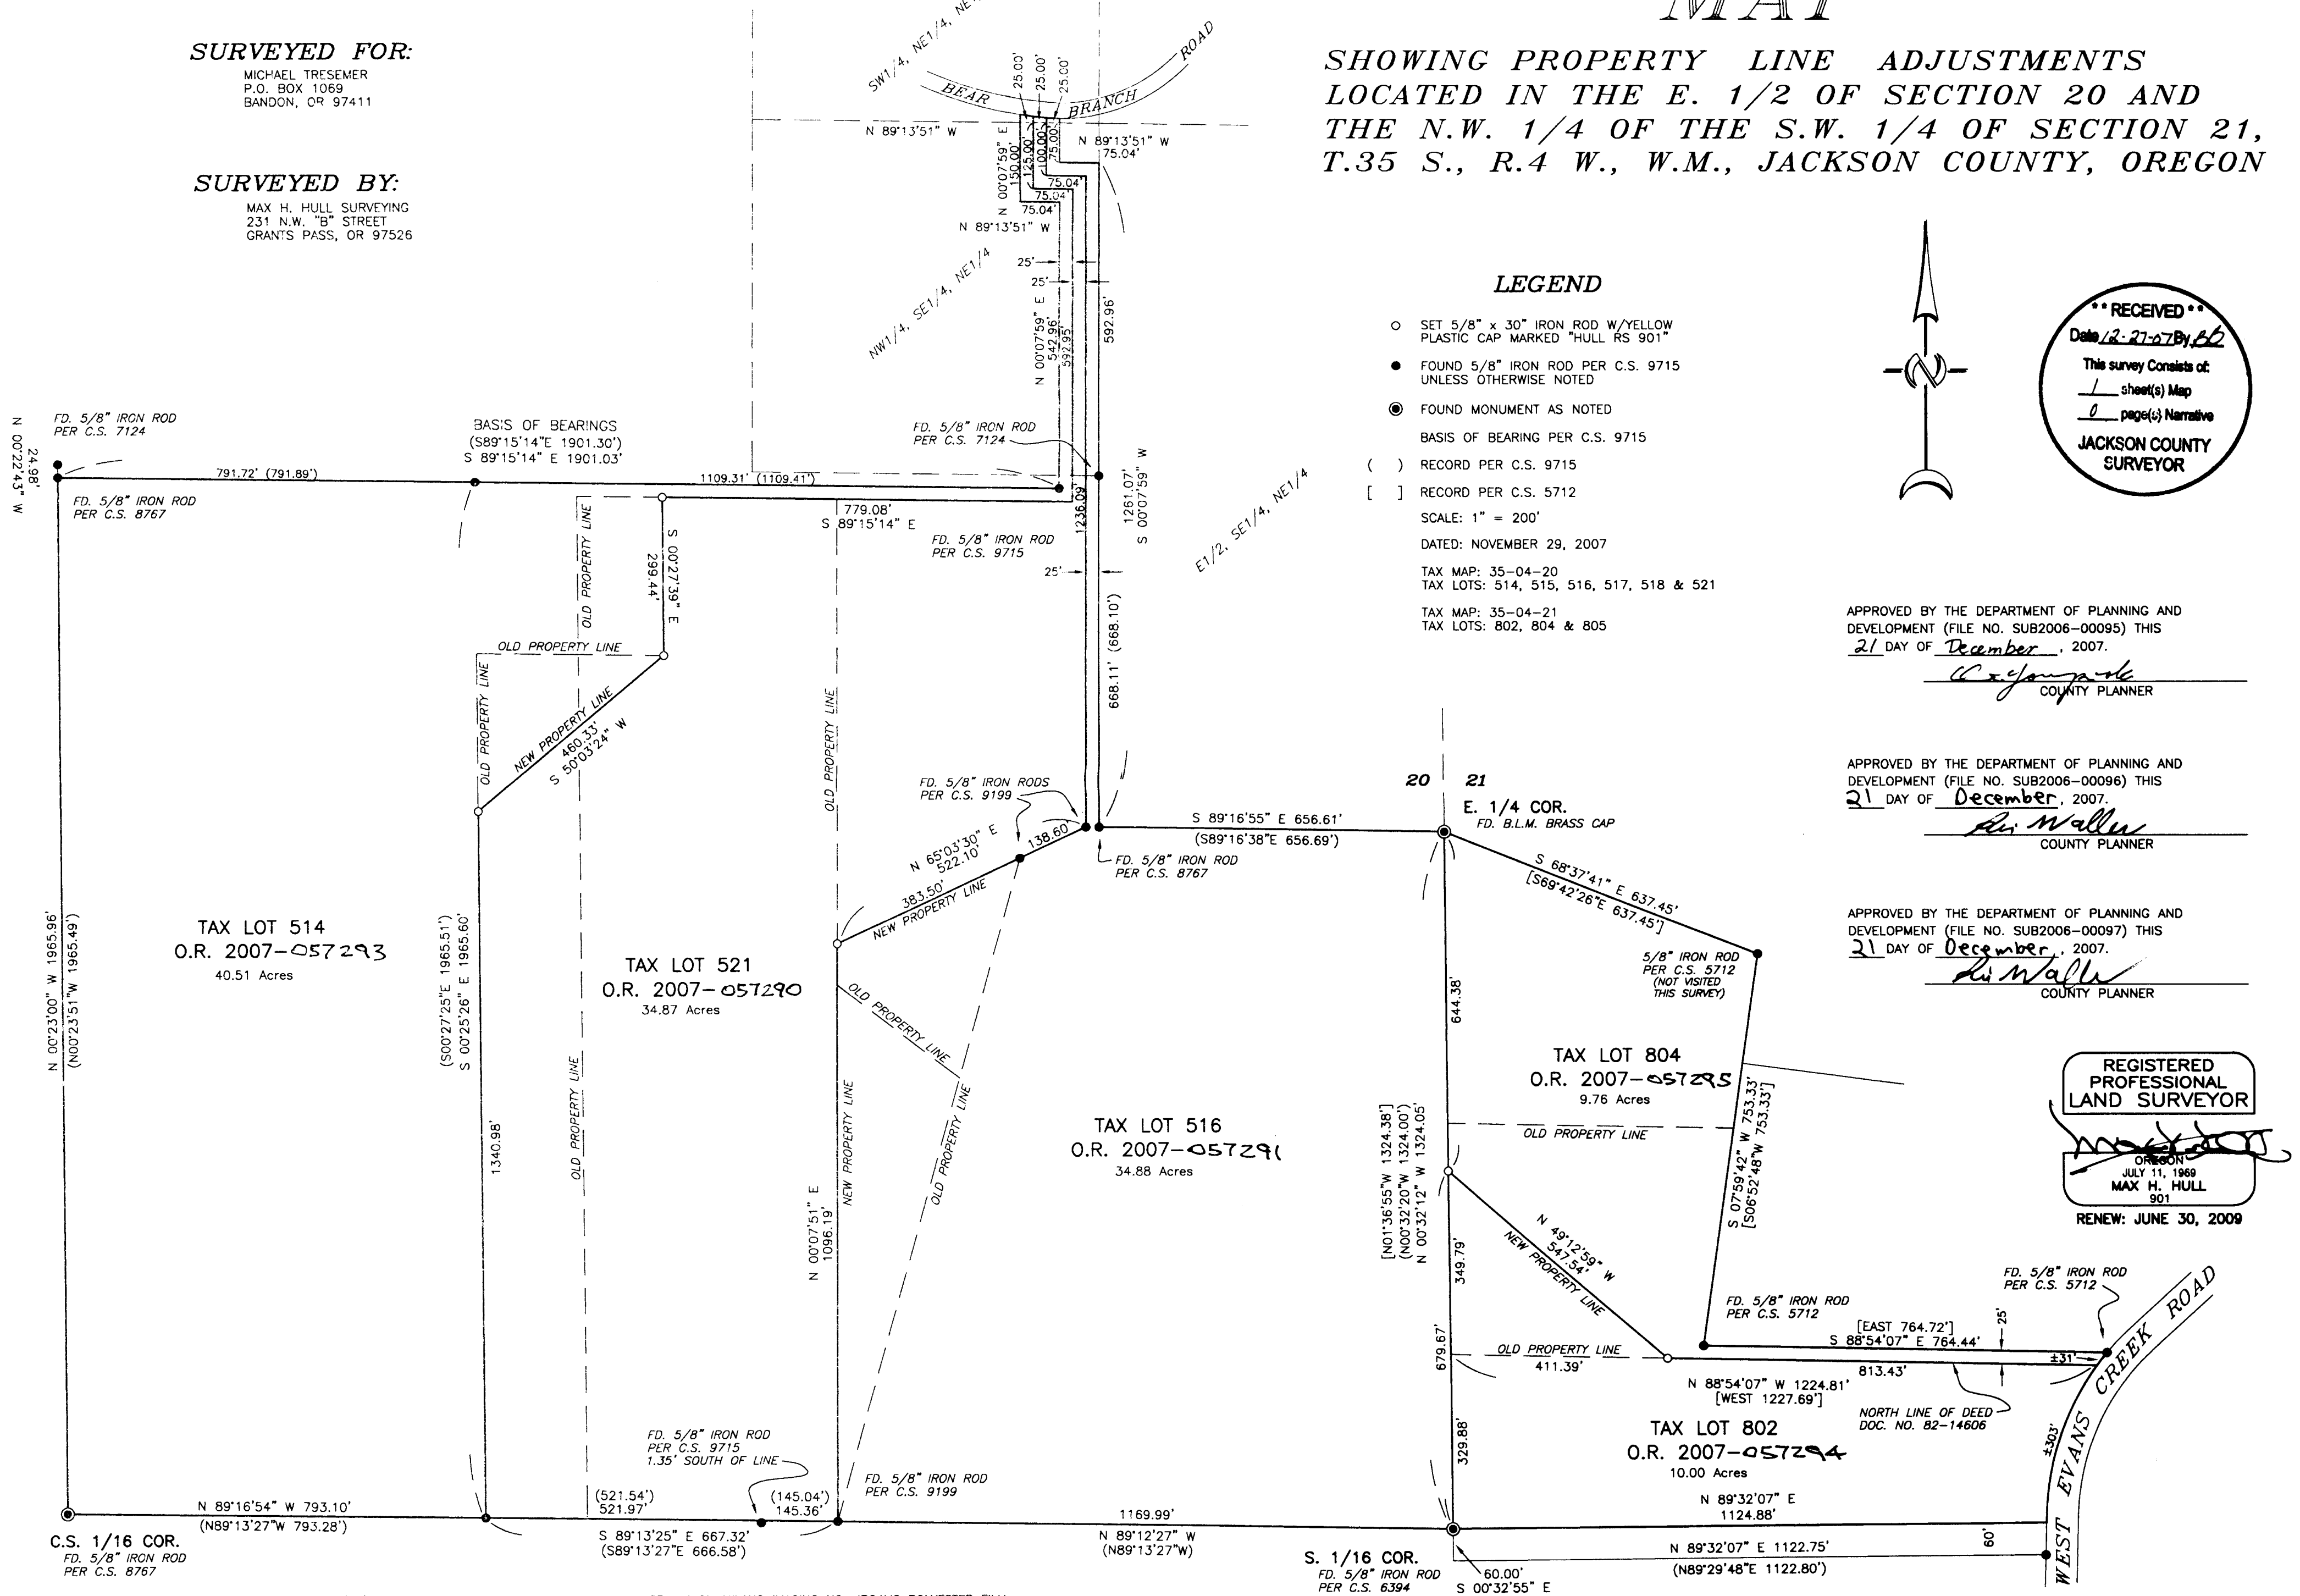

THIS PLAT WAS PREPARED WITH A HEWLETT-PACKARD (HP) DESIGNJET 500 USING HP NO. C4844A INKJET INK ON MILANO IMAGING NO. JPC4M2 POLYESTER FILM.