

MAP OF SURVEY

LOCATED IN
SECTION 21,
TOWNSHIP 33 SOUTH, RANGE 4 WEST,
WILLAMETTE MERIDIAN,
JACKSON COUNTY, OREGON

SURVEY FOR:
MERIWETHER
SOUTHERN OREGON
LAND & TIMBER
572 PARSONS DRIVE, SUITE 124
MEDFORD, OREGON 97501

SURVEY BY:
SMITH SURVEYING
LLOYD R. "BUTCH" SMITH
7050 HIGHWAY 140
EAGLE POINT, OREGON 97524
(541) 826-2509

REGISTERED PROFESSIONAL LAND SURVEYOR
DECEMBER 2007

Lloyd R. Smith

OREGON
JULY 16, 1982
LLOYD R. SMITH
2011

Exp 6/30/08

BEARING TREES SET:

(BEARINGS AND DISTANCES TO CENTER OF TREE AT DBH)

S 1/16 CORNER OF SECTIONS 20 & 21:
8" DF BEARS N25.5°W, 30.8 FEET
SCRIBED "S20 S 1/16 BT"
13" DF BEARS S47°E, 28.3 FEET
SCRIBED "S21 S 1/16 BT"

CS 1/16 CORNER:
10" DF BEARS N21.5°E, 26.0 FEET
SCRIBED "S21 CS 1/16 BT"
20" PP BEARS S18°W, 19.0 FEET
SCRIBED "S21 CS 1/16 BT"

SE 1/16 CORNER:
9" DF BEARS N68.5°E, 12.5 FEET
SCRIBED "S21 SE 1/16 BT"
10" PP BEARS S71.5°W, 22.3 FEET
SCRIBED "S21 SE 1/16 BT"

E 1/16 CORNER OF SECTIONS 21 & 28:
7" DF BEARS N27°W, 17.6 FEET
SCRIBED "S21 E 1/16 BT"
8" DF BEARS S21.5°E, 10.4 FEET
SCRIBED "S28 E 1/16 BT"
8" DF WITH BLM BEARING TREE TAG OF UNKNOWN ORIGIN
BEARS S3°E, 5.9 FEET

LEGEND:


- FOUND MONUMENTS AS NOTED.
- FOUND 5/8" REBAR WITH YELLOW PLASTIC CAP STAMPED "LS 2011" PER JACKSON COUNTY FILED SURVEY NO. 19386.
- SET 5/8" REBAR WITH YELLOW PLASTIC CAP MARKED "LS 2011".
- TRUE LINES MARKED WITH RED PAINTED BLAZES AND POSTED WITH ALUMINUM TAGS STAMPED "BCC P/L" AT STUMP HEIGHT BY THIS SURVEY.
- [...] GOVERNMENT LAND OFFICE RECORD.
- (...) JACKSON COUNTY FILED SURVEY NO. 17119.
- {...} JACKSON COUNTY FILED SURVEY NO. 19386.

PURPOSE OF SURVEY:

TO MARK AND BLAZE LINES AS SHOWN ON THIS MAP.

PROCEDURE:

A SERIES OF CLOSED TRAVERSES WERE SURVEYED AND EXISTING CONTROL FROM FILED SURVEY NO. 19386. CORNERS WERE TIED AS SHOWN ON THIS MAP AND MONUMENTS SET AS INDICATED. TRUE LINE WAS MARKED AND BLAZED.

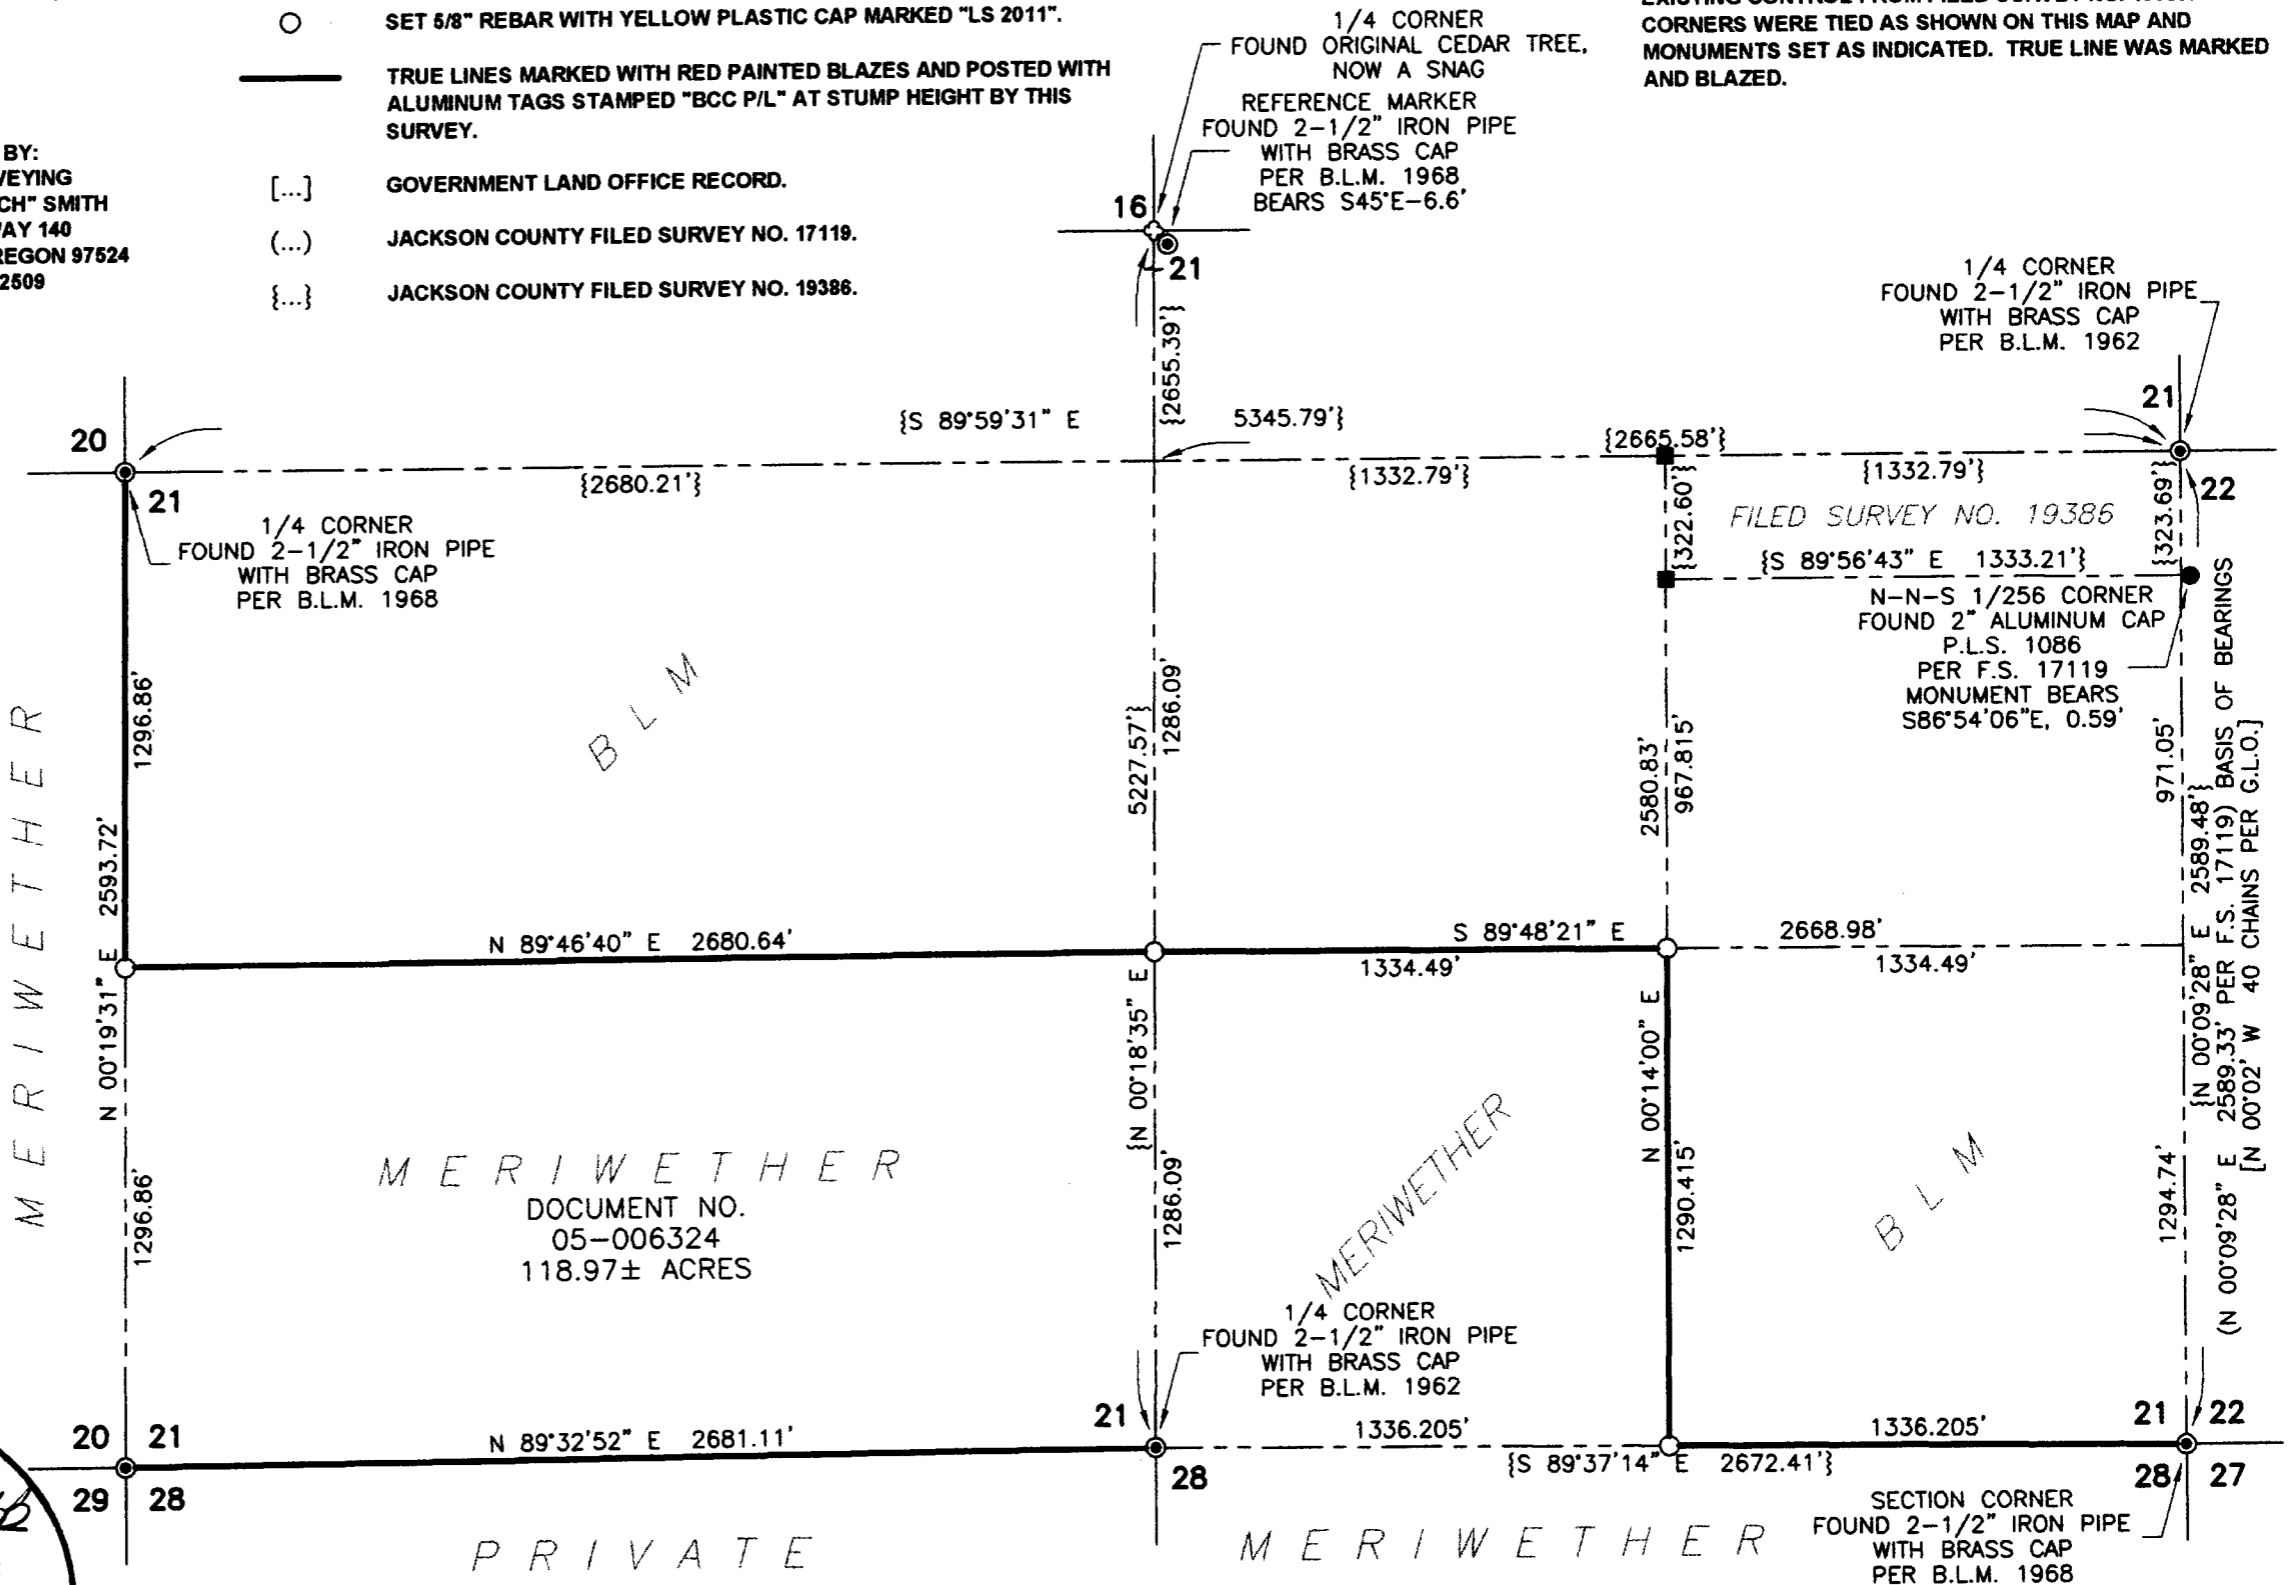

M E R I W E T H E R

M E R I W E T H E R

DOCUMENT NO.
05-006324
118.97± ACRES

P R I V A T E

M E R I W E T H E R

**** RECEIVED ****
 Date 1-23-08 By LS
 This survey consists of:
1 sheet(s) Map
0 page(s) Narrative
 JACKSON COUNTY