

MAP OF SURVEY


Located in the Northwest One-quarter of the Southeast One-quarter of Section 35, Township 37 South, Range 2 West of the Willamette Meridian, City of Medford, Jackson County, Oregon.

PREPARED FOR:

REEDER, KNOUFF, THOMAS, LLC
PO Box 3026
Central Point, Oregon 97502

LEGEND:

- Indicates a set 5/8-inch diameter, 30-inches in length, iron pin with an orange plastic cap marked "NEATHAMER SURVEYING".
- Indicates a found 5/8-inch diameter iron pin with an orange plastic cap marked "C. NEATHAMER LS 56545", per SN 18302.
- Indicates a found monument, as noted hereon.
- Indicates a computed position, no monument found or set.
- SN Indicates a survey filed by number in the office of the Jackson County Surveyor.
- Doc. No. Indicates an instrument recorded by number of the Official Records of Jackson County, Oregon.
- () Indicates record information, per ELK CREEK ESTATES, Phase 2, recorded in Volume 28 of Plats at Page 20 of the records of Jackson County Oregon, and filed as SN 17281 in the office of the Jackson County Surveyor.
- (()) Indicates record information, per ARLINGTON ESTATES, recorded in Volume 30 of Plats at Page 36 of the records of Jackson County Oregon, and filed as SN 18302 in the office of the Jackson County Surveyor.
- [] Indicates record information per Doc. No. 05-16249.
- { } Indicates record information per Doc. No. 99-54460.
- < > Indicates record information per SN 16052.
- Indicates an existing fence line.

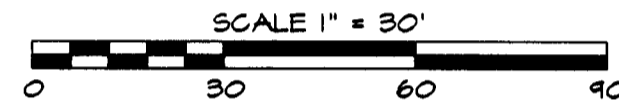

NARRATIVE:

Purpose: Pursuant to Clients instructions, perform a boundary survey and file a Map of Survey with the Jackson County Surveyor's office.

Procedure: Utilizing a Trimble 5600 Total Station, Trimble 5700 Global Positioning System Equipment, and a Trimble TSC2 Data Collector with Trimble Survey Controller software. All found monuments, as depicted hereon, were tied in a closed loop traverse, or via redundant ties. Based on said monument ties, previous control and monument ties performed by this firm of Arlington Estates and filed as Survey Number 18302, Surveys Numbered 1050, 3174, 3234, 16052, 17281 and 17488 all as filed in the office of the Jackson County Surveyor, Jackson County Re-established public lands corner notes for DLC corners. Documents Numbered 92-17437, 99-54460 and 05-16249 of the Official Records of Jackson County, Oregon.

The west boundary was computed utilizing found monuments at the centerline of Thomas Road and holding a 50-foot, 25-foot each side of centerline right-of-way width as depicted hereon. The east boundary was computed utilizing deed information and found monuments as depicted hereon, and was held coincident with the west line of Elk Creek Estates Phase 3. The north and south boundaries are controlled by holding deed distances from the DLC line as depicted here on.

Based on said boundary resolutions the exterior boundary corners were set on April 19, 2007. Recently, it was discovered that this map had not yet been filed, and is now being filed for record.


Basis of Bearings:

ARLINGTON ESTATES, recorded in Volume 30 of Plats at Page 36 of the records of Jackson County, Oregon, and filed as Survey Number 18302 in the office of the Jackson County Surveyor. Bearings applied to the found monuments in the centerline of Thomas Road as depicted hereon.

PREPARED BY: Neathamer Surveying, Inc.
3132 State Street, Suite 110
P.O. Box 1584
Medford, Oregon 97501-0120
Phone (541) 732-2869
FAX (541) 732-1382

PROJECT NUMBER: 05037 **PLOT DATE:** October 13, 2008

Sheet 1 of 1 © CEN

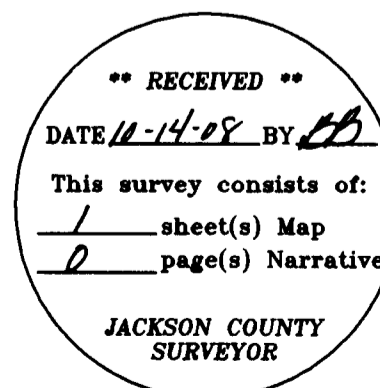

REGISTERED PROFESSIONAL LAND SURVEYOR

CAEL E. NEATHAMER

OREGON JULY 9, 2001 CAEL E. NEATHAMER 56545

Renewal Date 12/31/08

