


INSTRUMENT NO. 98-03577
TAX LOT 502

RECEIVED
Date 10-11-12 By *GB*
This survey consists of:
1. plat
2. plat
JACKSON COUNTY SURVEYOR

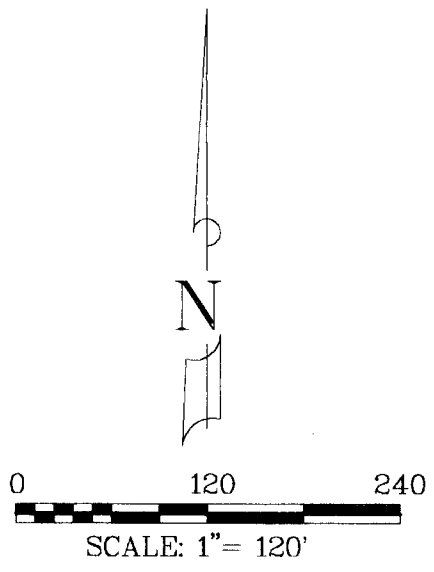

LEGEND


- ⊙ FOUND NO.5 REBAR PER FS 6336.
- ⊕ FOUND 2 1/2" DIAMETER BRASS CAP SET BY "JACKSON COUNTY SURVEYOR".
- SET NO.5 REBAR, 30 INCHES IN LENGTH WITH 2 1/2" DIAMETER ALUMINUM CAP STAMPED "LS 77662".

NARRATIVE

PURPOSE:
THE PURPOSE OF THIS SURVEY IS TO REMONUMENT THE NORTHEAST CORNER OF TAX LOT 500 AT THE RECORD POSITION AS SHOWN PER FS 6336. FIELD SURVEY WAS CONDUCTED ON SEPTEMBER 14, 2012.

PROCEDURE:
A TOPCON GTS 300 TOTAL STATION WAS USED TO TIE THE "JACKSON COUNTY" BRASS CAPS AT THE SOUTHWEST CORNER AND WEST ONE-QUARTER CORNER OF SECTION 12 AND THE THE FOUND MONUMENTS PER FS 6336. A CHAIN OF TITLE FOR THIS PARCEL AND THE ADJOINING PARCELS SHOWS THIS PARCEL TO BE THE JUNIOR OR REMAINDER PARCEL OF DEED PARTIONING OF THE WEST ONE-HALF OF THE SOUTHWEST ONE-QUARTER OF SECTION 12. IT IS NOT THE PURPOSE OF THIS SURVEY TO RESOLVE ANY DEED GAPS OR OVERLAPS THAT MAY EXIST ALONG THE NORTH OR EAST LINES OF THIS PARCEL, OR TO RESOLVE ANY UNDERLYING FEE OWNERSHIP CONFLICTS THAT MAY OR MAY NOT EXIST IN THE DEED GAP OR OVERLAP AREAS.

PREPARED BY
NORTH STATE LAND SURVEYING

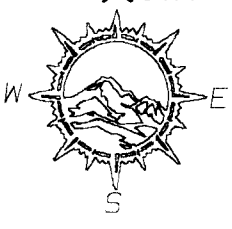

9301 FIFTH AVE. EAST
MONTAGUE, CA 96064
(530) 459-5551
nslsurvey.com

REGISTERED PROFESSIONAL LAND SURVEYOR

Gregg Arnold Neitsch
OREGON
JULY 11, 2006
GREGG ARNOLD NEITSCH
77662LS

EXPIRES: 12/31/2012

REFERENCES

1. FS 6336 = R1
2. FS 4301 = R2
3. FS 20322 = R3
4. INSTRUMENT NO. 2012-030122 = R4
5. INSTRUMENT NO. 2004-026321 = R5
6. INSTRUMENT NO. 98-03577 = R6

BASIS OF BEARINGS
THE MONUMENTED WEST LINE OF SECTION 12 SHOWN AS N 00°15'29"E ON FIELD SURVEY NO. 6336.

MAP OF SURVEY
FOR
ROBERT C. BOTHWELL

LOCATED IN THE S.W. 1/4 OF SECTION 12, T.35S., R.2W., W.M., IN JACKSON COUNTY, OREGON

DATE: SEPTEMBER 2012 SCALE: 1" = 120'
RICKBOTH.GXD BOTHOREG.DAT