

MAP OF SURVEY

located in the
 SOUTHWEST QUARTER OF SECTION 10,
 TOWNSHIP 35 SOUTH, RANGE 4 WEST,
 WILLAMETTE MERIDIAN, JACKSON COUNTY, OREGON
 for

DAN KENNY
 2053 GREY EAGLE DRIVE
 MEDFORD, OREGON 97501

LEGEND

- ⊕ = FOUND 2 1/2" BRASS CAP SECTION CORNER PER COUNTY RECORDS
- ⊗ = FOUND 2 1/2" BRASS CAP 1/4 CORNER PER COUNTY RECORDS
- = FOUND 5/8" IRON PIN, AS DESCRIBED
- = SET 5/8" x 24" IRON PIN w/ YELLOW PLASTIC CAP MARKED "FARBER PLS 2189"
- S/N = RECORD FILED SURVEY NUMBER
- W.M. = WITNESS MONUMENT TO TITLE CENTER OF CREEK
- RECORD SURVEY DATA IS SHOWN IN PARENTHESIS ADJACENT TO MEASURED SURVEY DATA WHERE APPLICABLE.
- INST. NO. = INSTRUMENT NUMBER AS RECORDED IN THE OFFICIAL RECORDS OF JACKSON COUNTY, OREGON.

SURVEY NARRATIVE
 TO COMPLY WITH O.R.S. 209.250

Purpose: This survey was conducted to locate the boundaries of Instrument No. 93-19548 as recorded in the Official Records of Jackson County, Oregon

Procedure: The controlling monuments were tied in a closed survey. Previous surveys conducted in the southwest quarter of section 10 did not hold the west sixteenth corner which is 0.2 feet north of a straight line between the quarter corner and section corner. I held this corner as an original survey monument. The line between the southeast and southwest quarters of the southwest quarter was defined from S/N 12245 as shown hereon. The northerly line of the tract is defined as the location of the creek in 1971. I have mapped the location as defined by S/N 5431 conducted in 1973 as a probable location of this line. As can be seen by the location of the creek from a 2009 photo it is on the move. Due to zoning and environmental restrictions the area adjacent to the creek is not developable so I establish witness corners to the true title boundary.

REGISTERED
 PROFESSIONAL
 LAND SURVEYOR


Herbert A. Farber

OREGON
 JULY 26, 1985
 HERBERT A. FARBER
 2189

RENEWAL DATE 12-31-13

** RECEIVED **
 DATE 4-29-13 BY *[Signature]*
 This survey consists of:
 1 sheet(s) Map
 0 page(s) Narrative
 JACKSON COUNTY
 SURVEYOR

↑
 BASIS OF BEARING
 IS TRUE NORTH,
 NAD 83/91 DATUM,
 AS DERIVED BY
 GLOBAL POSITIONING
 SYSTEM
 OBSERVATIONS.

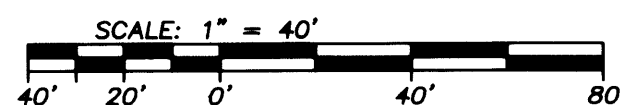

Surveyed by:
 FARBER & SONS, INC. dba

FARBER
 SURVEYING

PO BOX 5286
 431 OAK STREET
 CENTRAL POINT, OREGON 97502
 (541) 664-5599

DATE: March 21, 2013
 JOB NO.: 1994-13
 ROGUE EVANS\QUEENSBRANCH\KENNY\MICRO\FINAL\MAP OF SURVEY.DWG
 DRAWN BY: hgf ORIG. DATE: 04-01-13 (REVISED BY: DATE: