

MAP OF SURVEY
 located in the
 SOUTHEAST QUARTER OF SECTION 29,
 TOWNSHIP 32 SOUTH, RANGE 3 EAST,
 WILLAMETTE MERIDIAN, JACKSON COUNTY, OREGON
 for
HANCOCK FOREST MANAGEMENT INC
 572 PARSONS DRIVE, STE 124
 MEDFORD, OREGON 97501

LEGEND

- = FOUND 2 1/2" BRASS CAP - SECTION CORNER
- = FOUND 2 1/2" BRASS CAP-1/4 SECTION CORNER
- = FOUND 5/8" IRON PIN, AS DESCRIBED
- = SET 5/8" x 24" IRON PIN w/ YELLOW PLASTIC CAP MARKED "FARBER PLS 2189"
- S/N = RECORD FILED SURVEY NUMBER

- RECORD SURVEY DATA IS SHOWN IN PARENTHESIS ADJACENT TO MEASURED SURVEY DATA WHERE APPLICABLE.
 - INST. NO. = INSTRUMENT NUMBER AS RECORDED IN THE OFFICIAL RECORDS OF JACKSON COUNTY, OREGON.

**SURVEY NARRATIVE
 TO COMPLY WITH O.R.S. 209.250**

Purpose: This survey was conducted to mark the lines per Hancock Forest Management Inc. standards along the PacifiCorp Conduit Right of Way.

Procedure: This survey was conducted using Trimble GPS 5800 and R-8 receivers and Trimble 5600 robotic total station. This survey is an extension of work performed for Boise Cascade for S/N 14856 by this office. A tie to the CE 1/16 and the monument set by Mr. Wytcherley on S/N 18530 provided ample evidence that the location computed previously along with ties to the existing conduit that the line that was monumented and marked on this survey is in the correct location. The quarter corner and section corner shown hereon were not resurveyed at this time.

Surveyed by:
FARBER & SONS, INC. dba

FARBER SURVEYING
 PO BOX 5286
 431 OAK STREET
 CENTRAL POINT, OREGON 97502
 (541) 664-5599


DATE: September 9, 2013
 JOB NO.: 2065-13

SC NE COUNTY\HANCOCK\PROSPECT\MICRO\FINAL PLATS\COOL THIN 092113.DWG
 DRAWN BY: HAF ORIG. DATE: 09-21-13 REVISED BY: DATE:

** RECEIVED **
 DATE 11/13 BY OR
 This survey consists of:
1 sheet(s) Map
1 page(s) Narrative
 JACKSON COUNTY SURVEYOR

REGISTERED PROFESSIONAL LAND SURVEYOR

OREGON
 JULY 26, 1985
 HERBERT A. FARBER
 2189
 RENEWAL DATE 12-31-13

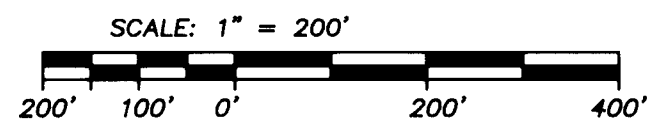

NUM	DELTA	ARC	RADIUS	BEARING	DISTANCE
C1	20°45'34"	238.88	659.30	N42°31'41"W	237.57
C2	2°23'56"	27.61	659.30	N54°06'27"W	27.60
C3	23°09'31"	266.48	659.30	N43°43'39"W	264.67
C4	28°00'04"	140.70	287.90	S46°18'25"E	139.30
C5	23°02'34"	144.50	359.30	N43°49'44"W	143.53