


NUM	BEARING	DISTANCE	REC. BEARING	REC. DISTANCE	RECORD
L1	N0°22'44\"W	3.00	(NORTH)	(3.00)	J.C.R.N. (1977)

BASIS OF BEARING IS TRUE NORTH, NAD 83/91 DATUM, AS DERIVED BY GLOBAL POSITIONING SYSTEM OBSERVATIONS.

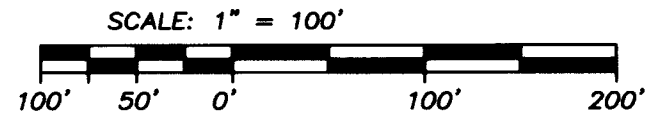

**** FILED ****
 DATE 5/26/15 BY PS
 This survey consists of:
 1 sheet(s) Map
 1 page(s) Narrative
 JACKSON COUNTY SURVEYOR

REGISTERED PROFESSIONAL LAND SURVEYOR

OREGON
 JULY 26, 1985
 HERBERT A. FARBER
 2189

RENEWAL DATE 12-31-15

MAP OF SURVEY
 located in the
 SOUTHWEST QUARTER OF SECTION 8,
 TOWNSHIP 36 SOUTH, RANGE 3 WEST,
 WILLAMETTE MERIDIAN, JACKSON COUNTY, OREGON
 for
BRIAN MYRICK
 1127 SARDINE CREEK ROAD
 GOLD HILL, OREGON 97525

- LEGEND**
- ✱ = FOUND 3" BRASS CAP ON A 2 1/2" STAINLESS STEEL PIPE DATED 1993
 - ∇ = FOUND 2 1/2" BRASS CAP ON A 1" GALVANIZED IRON PIPE
 - = SET 5/8" x 24" IRON PIN w/ YELLOW PLASTIC CAP MARKED "FARBER PLS 2189"
 - × = COMPUTED 1/4 CORNER FROM FOUND W.C.
 - S/N = RECORD FILED SURVEY NUMBER
 - W.C. = WITNESS CORNER
 - J.C.R.N. = JACKSON COUNTY RE-ESTABLISHMENT NOTES
 - D.R. = DRRED RECORD PER INSTRUMENT NO. 2014-011762
- RECORD SURVEY DATA IS SHOWN IN PARENTHESIS ADJACENT TO MEASURED SURVEY DATA WHERE APPLICABLE.
 - INST. NO. = INSTRUMENT NUMBER AS RECORDED IN THE OFFICIAL RECORDS OF JACKSON COUNTY, OREGON.

SURVEY NARRATIVE TO COMPLY WITH O.R.S. 209.250

Purpose: This survey was conducted to establish and monument the lines described in the deed recorded as Instrument Number 2014-011762 of the Official Records of Jackson County, Oregon.

Procedure: The monuments shown as found hereon were tied for this survey by this office with Trimble GPS and Robotic Instruments. We tied the North, South, East and West One-Quarter corners to break out Section 8 as shown hereon. The center south 1/16 corner was computed at the mid point between the center 1/4 and the South 1/4 corners. The property surveyed is located 300 feet North along the centerline of said Section per said deed for the Southeast corner of the property. Then we held the record bearing difference of 90 degrees and the 200 feet distance calls to establish the lines described in the said deed. Four monuments were set as shown hereon.

Surveyed by:
 FARBER & SONS, INC. dba

FARBER SURVEYING

PO BOX 5286
 431 OAK STREET
 CENTRAL POINT, OREGON 97502
 (541) 664-5599

DATE: APRIL 10, 2015
 JOB NO.: 2336-15
 DRAWING FILE: JOBS\Gold Hill\Sardine Creek\1127 Sardine Creek Rd\Myrick 2015-2336\MicroSurvey\Final Plats Surveys\MOS 041015.DWG
 DRAWN BY: LSH ORIG. DATE: 04/10/2015 REVISED BY: HAF DATE: 04/28/15