

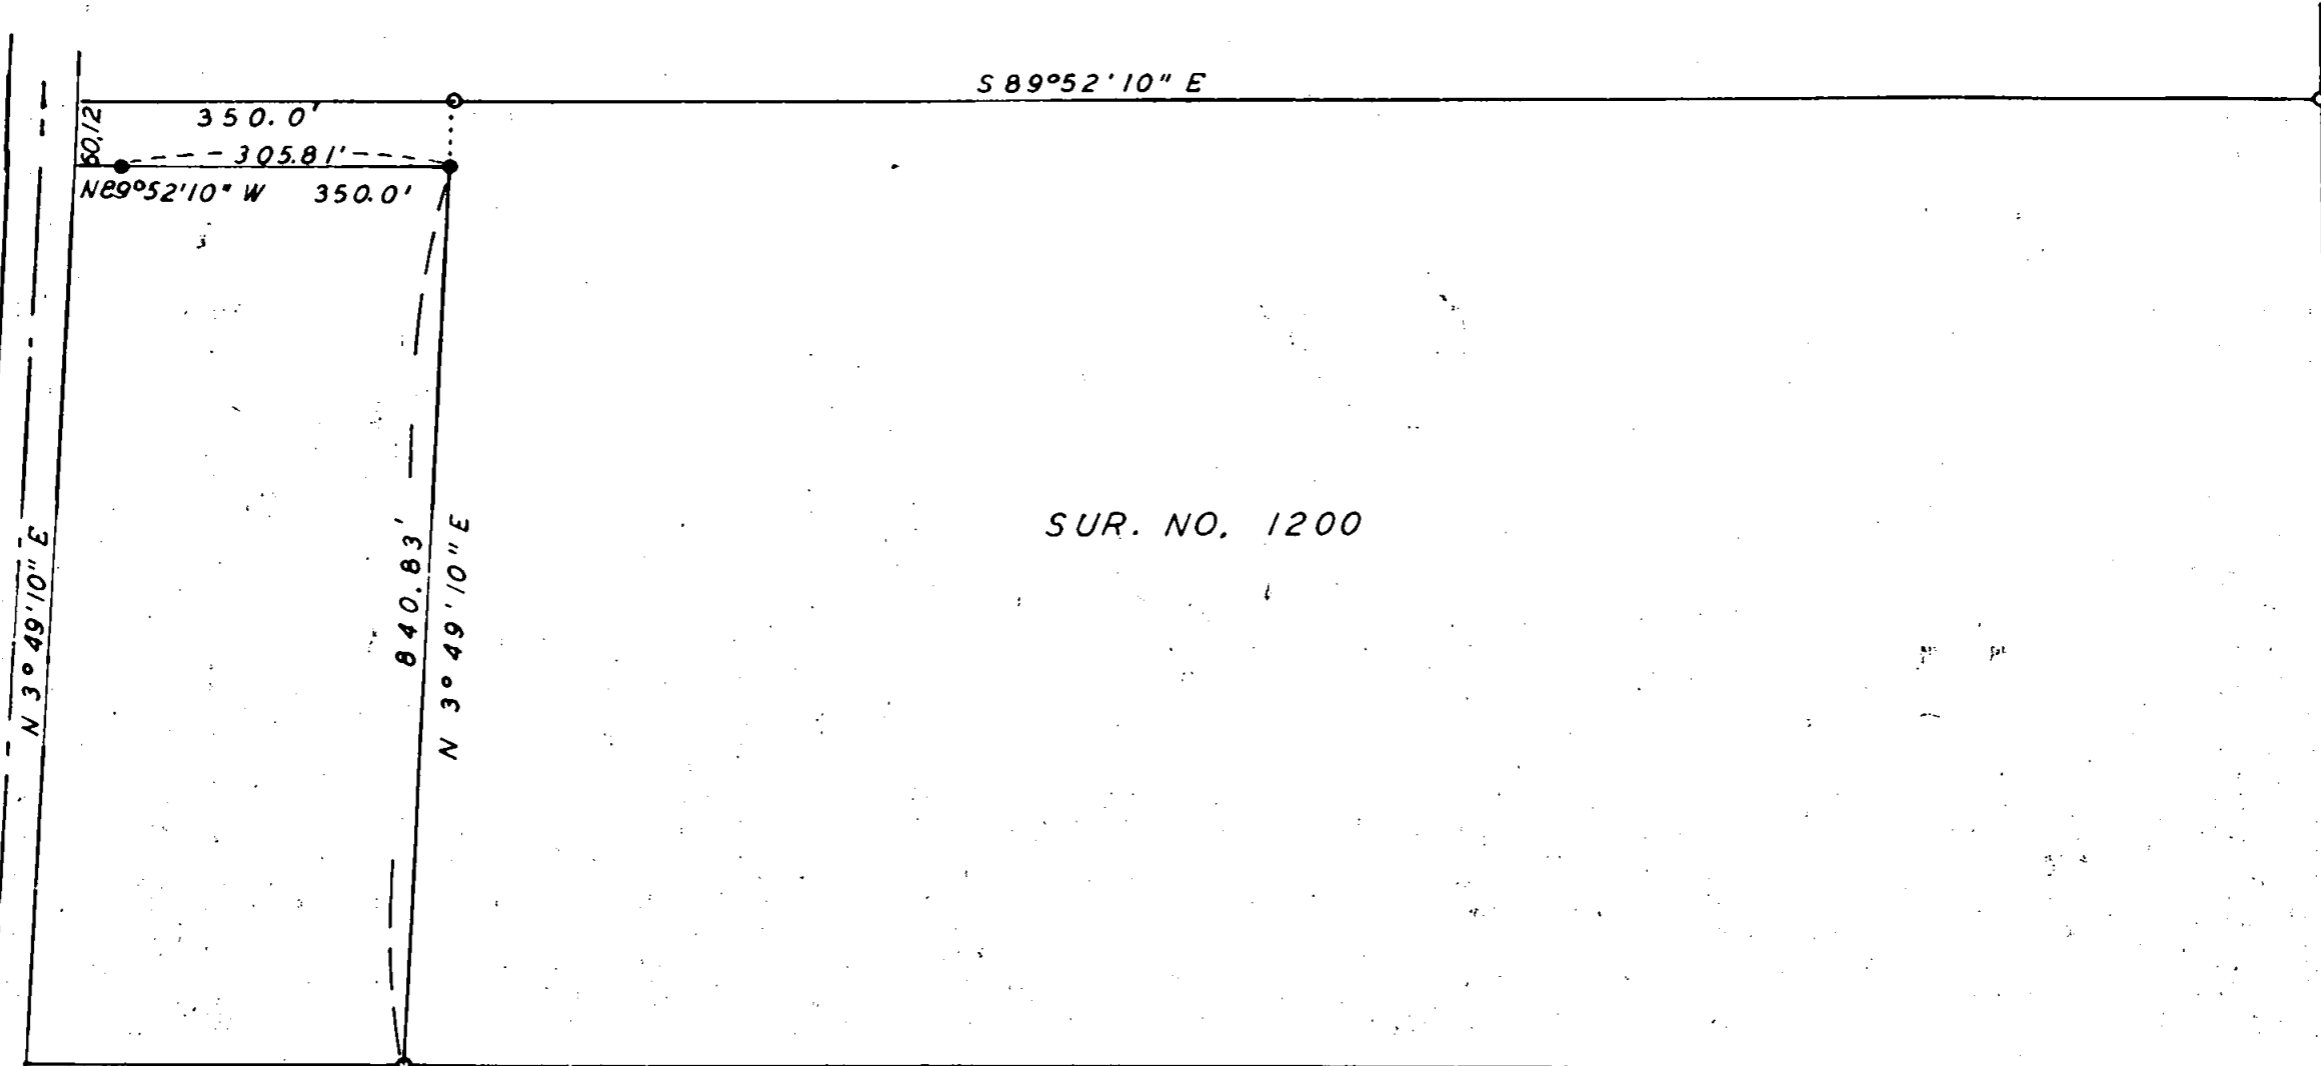


2184

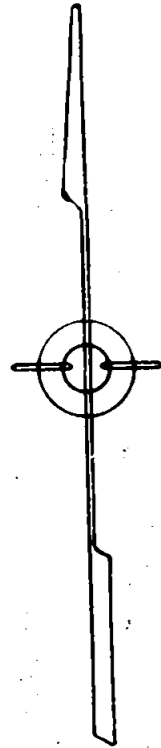

SUR. NO. 1200

SNOWY BUTTE ORCHARD

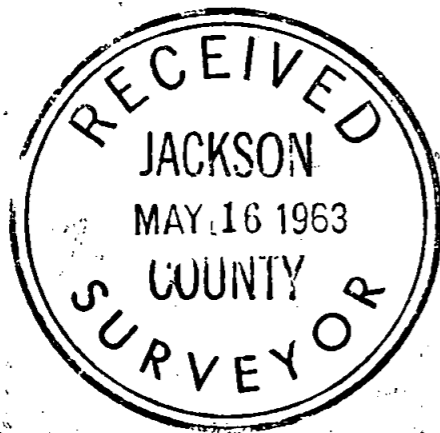

REGISTERED OREGON LAND SURVEYOR

*Edward A. McGinty*  
JULY 19, 1963  
EDWARD A. MCGINTY  
301

SURVEY IN DLC. 54 T. 37 S., R. 2 W., WM

FOR

JOE JOHNSON

61-17-2

BY EDWARD MC GINTY  
MEDFORD OREGON  
FEB 1963

SCALE 1" = 200'  
● = 5/8" I. PIN  
○ = 1-1/4" I. PIPE FD.

2184

Survey No. 2184

Survey Narrative to comply with O. R. S. 209-250:

Survey for: Joe Johnson  
c/o Lee Johnson, 3436 Hanley Rd., CP.

Survey by: Edward A. McGinty, L.S.  
5/2/63

BASIS OF BEARING: Previous survey No. 1200

PRECEDENCE OF SURVEY:

From monuments set on previous survey No. 1200,  
segregated road frontage as shown at request of client.

