

MAP OF SURVEY
 located in
 SECTION 11,
 TOWNSHIP 33 SOUTH, RANGE 2 WEST,
 WILLAMETTE MERIDIAN, JACKSON COUNTY, OREGON
 for
**HANCOCK FOREST
 MANAGEMENT INC.**

572 PARSONS DRIVE STE. 124
 MEDFORD, OREGON 97501

LEGEND

✠ = FOUND 3 1/4" BRASS CAP - SECTION CORNER, MARKED AS DESCRIBED

G.L.O. = GENERAL LAND OFFICE

- RECORD SURVEY DATA IS SHOWN IN PARENTHESIS ADJACENT TO MEASURED SURVEY DATA WHERE APPLICABLE.

REGISTERED
 PROFESSIONAL
 LAND SURVEYOR

Herbert A. Farber

OREGON
 JULY 26, 1985
 HERBERT A. FARBER
 2189

RENEWAL DATE 12-31-17

* *FILED* *
 DATE 6/22/16 BY PB
 This survey consists of:
1 sheet(s) Map
2 page(s) Narrative
 JACKSON COUNTY
 SURVEYOR

**SURVEY NARRATIVE
 TO COMPLY WITH O.R.S. 209.250**

PURPOSE: THIS SURVEY WAS CONDUCTED TO MARK THE NORTH AND WEST LINES OF SECTION 11, AS SHOWN HEREON PER HANCOCK FOREST MANAGEMENT INC. STANDARDS. THE NAME OF THIS PROJECT IS NORTH CHICAGO.

PROCEDURE: THIS SURVEY WAS CONDUCTED USING TRIMBLE 5800 AND R-8 GPS RECEIVERS, AND A TRIMBLE 5600 ROBOTIC TOTAL STATION. THE LINES WERE RUN IN A CLOSED SURVEY SHOWN HEREON. FOUND MONUMENTS WERE TIED, AND THE LINES WERE MARKED BETWEEN MONUMENTS. A SEARCH WAS CONDUCTED FOR THE NORTH AND WEST QUARTER CORNERS, AND THERE WAS NOT ANY EVIDENCE OF THE ORIGINAL MONUMENTS RECOVERED.


Surveyed by:
 FARBER & SONS, INC. dba




PO BOX 5286
 431 OAK STREET
 CENTRAL POINT, OREGON 97502
 (541) 664-5599

DATE: MAY 25, 2016
 JOB NO.: 2016-2493
 DRAWING FILE: JOBS\HANCOCK FOREST\NORTH CHICAGO\MICROSURVEY\MOS052716.DWG

DRAWN BY: DHM ORIG. DATE: 05/27/2016 REVISED BY: DATE:

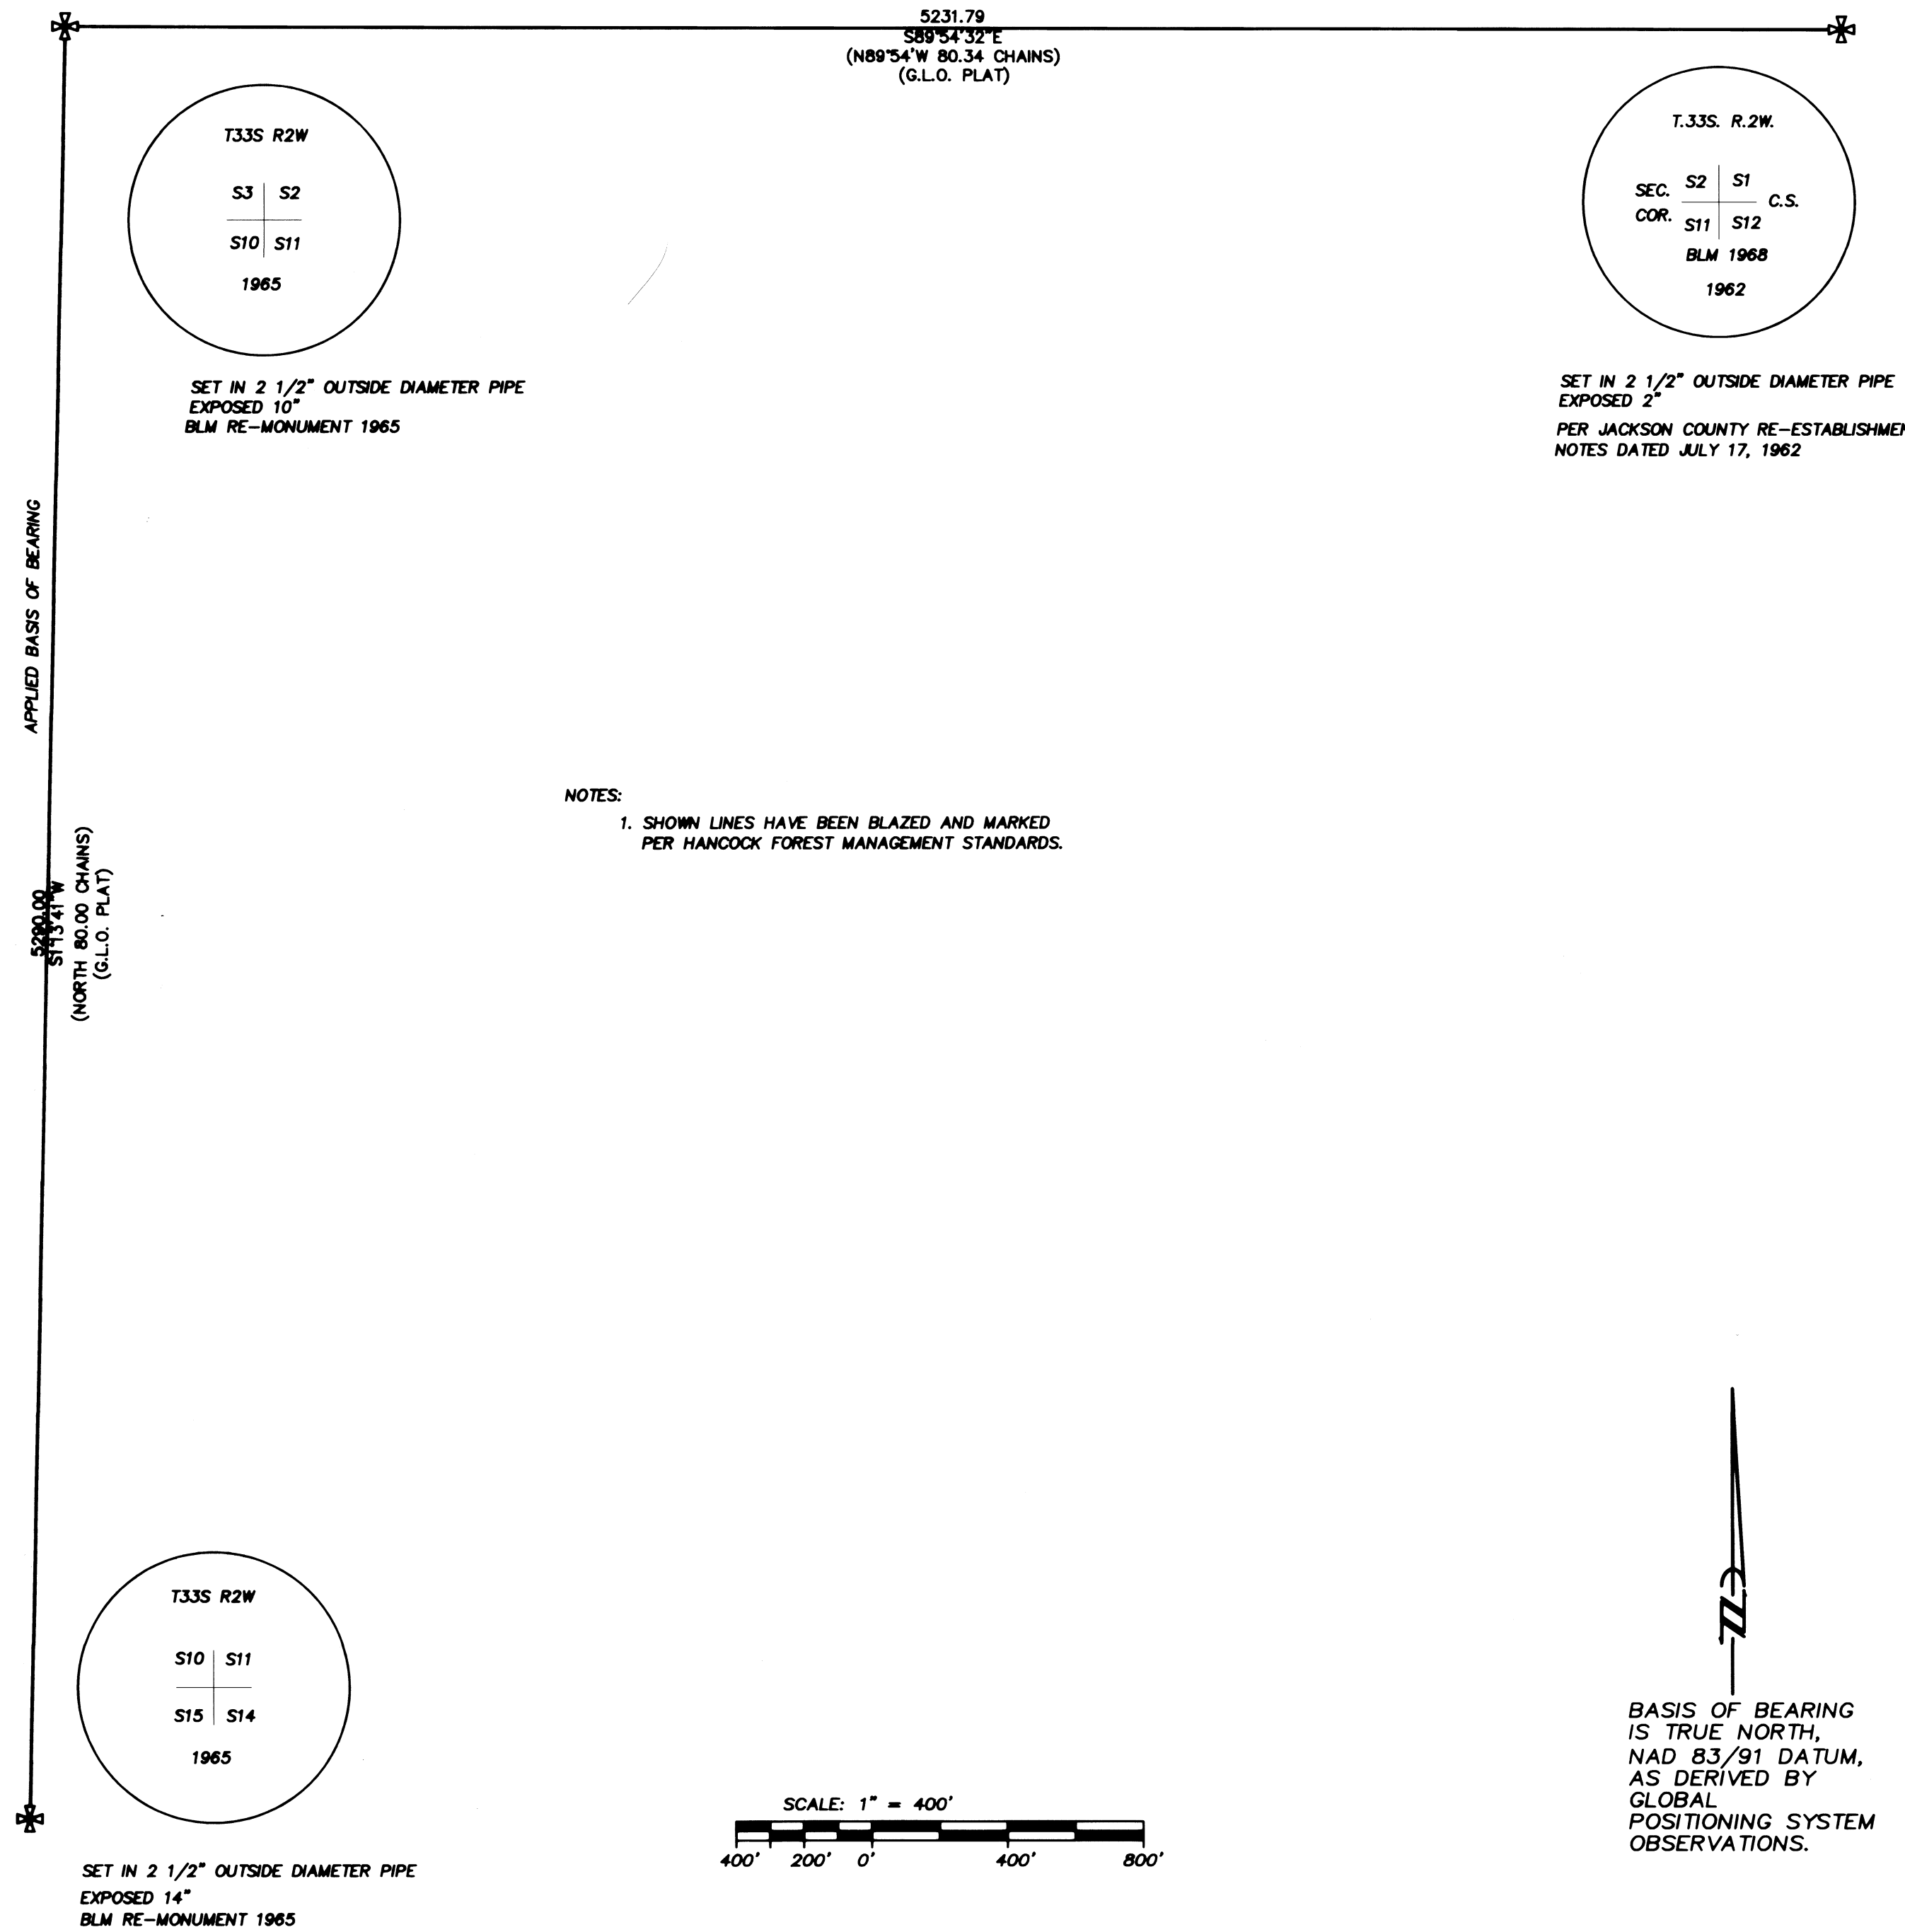

NOTES:
 1. SHOWN LINES HAVE BEEN BLAZED AND MARKED PER HANCOCK FOREST MANAGEMENT STANDARDS.

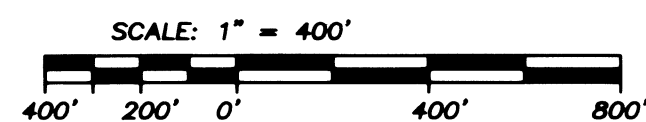

↑
 BASIS OF BEARING
 IS TRUE NORTH,
 NAD 83/91 DATUM,
 AS DERIVED BY
 GLOBAL
 POSITIONING SYSTEM
 OBSERVATIONS.