


MAP OF SURVEY FOR ALEX BASHAN

LOCATED IN:
LOT 6, BLOCK 19 OF DEKUM'S AMENDED ADDITION
TO THE CITY OF GOLD HILL,
IN THE S.E. 1/4 SEC. 16, T.36S., R3W., W.M.
CITY OF GOLD HILL, JACKSON COUNTY, OREGON

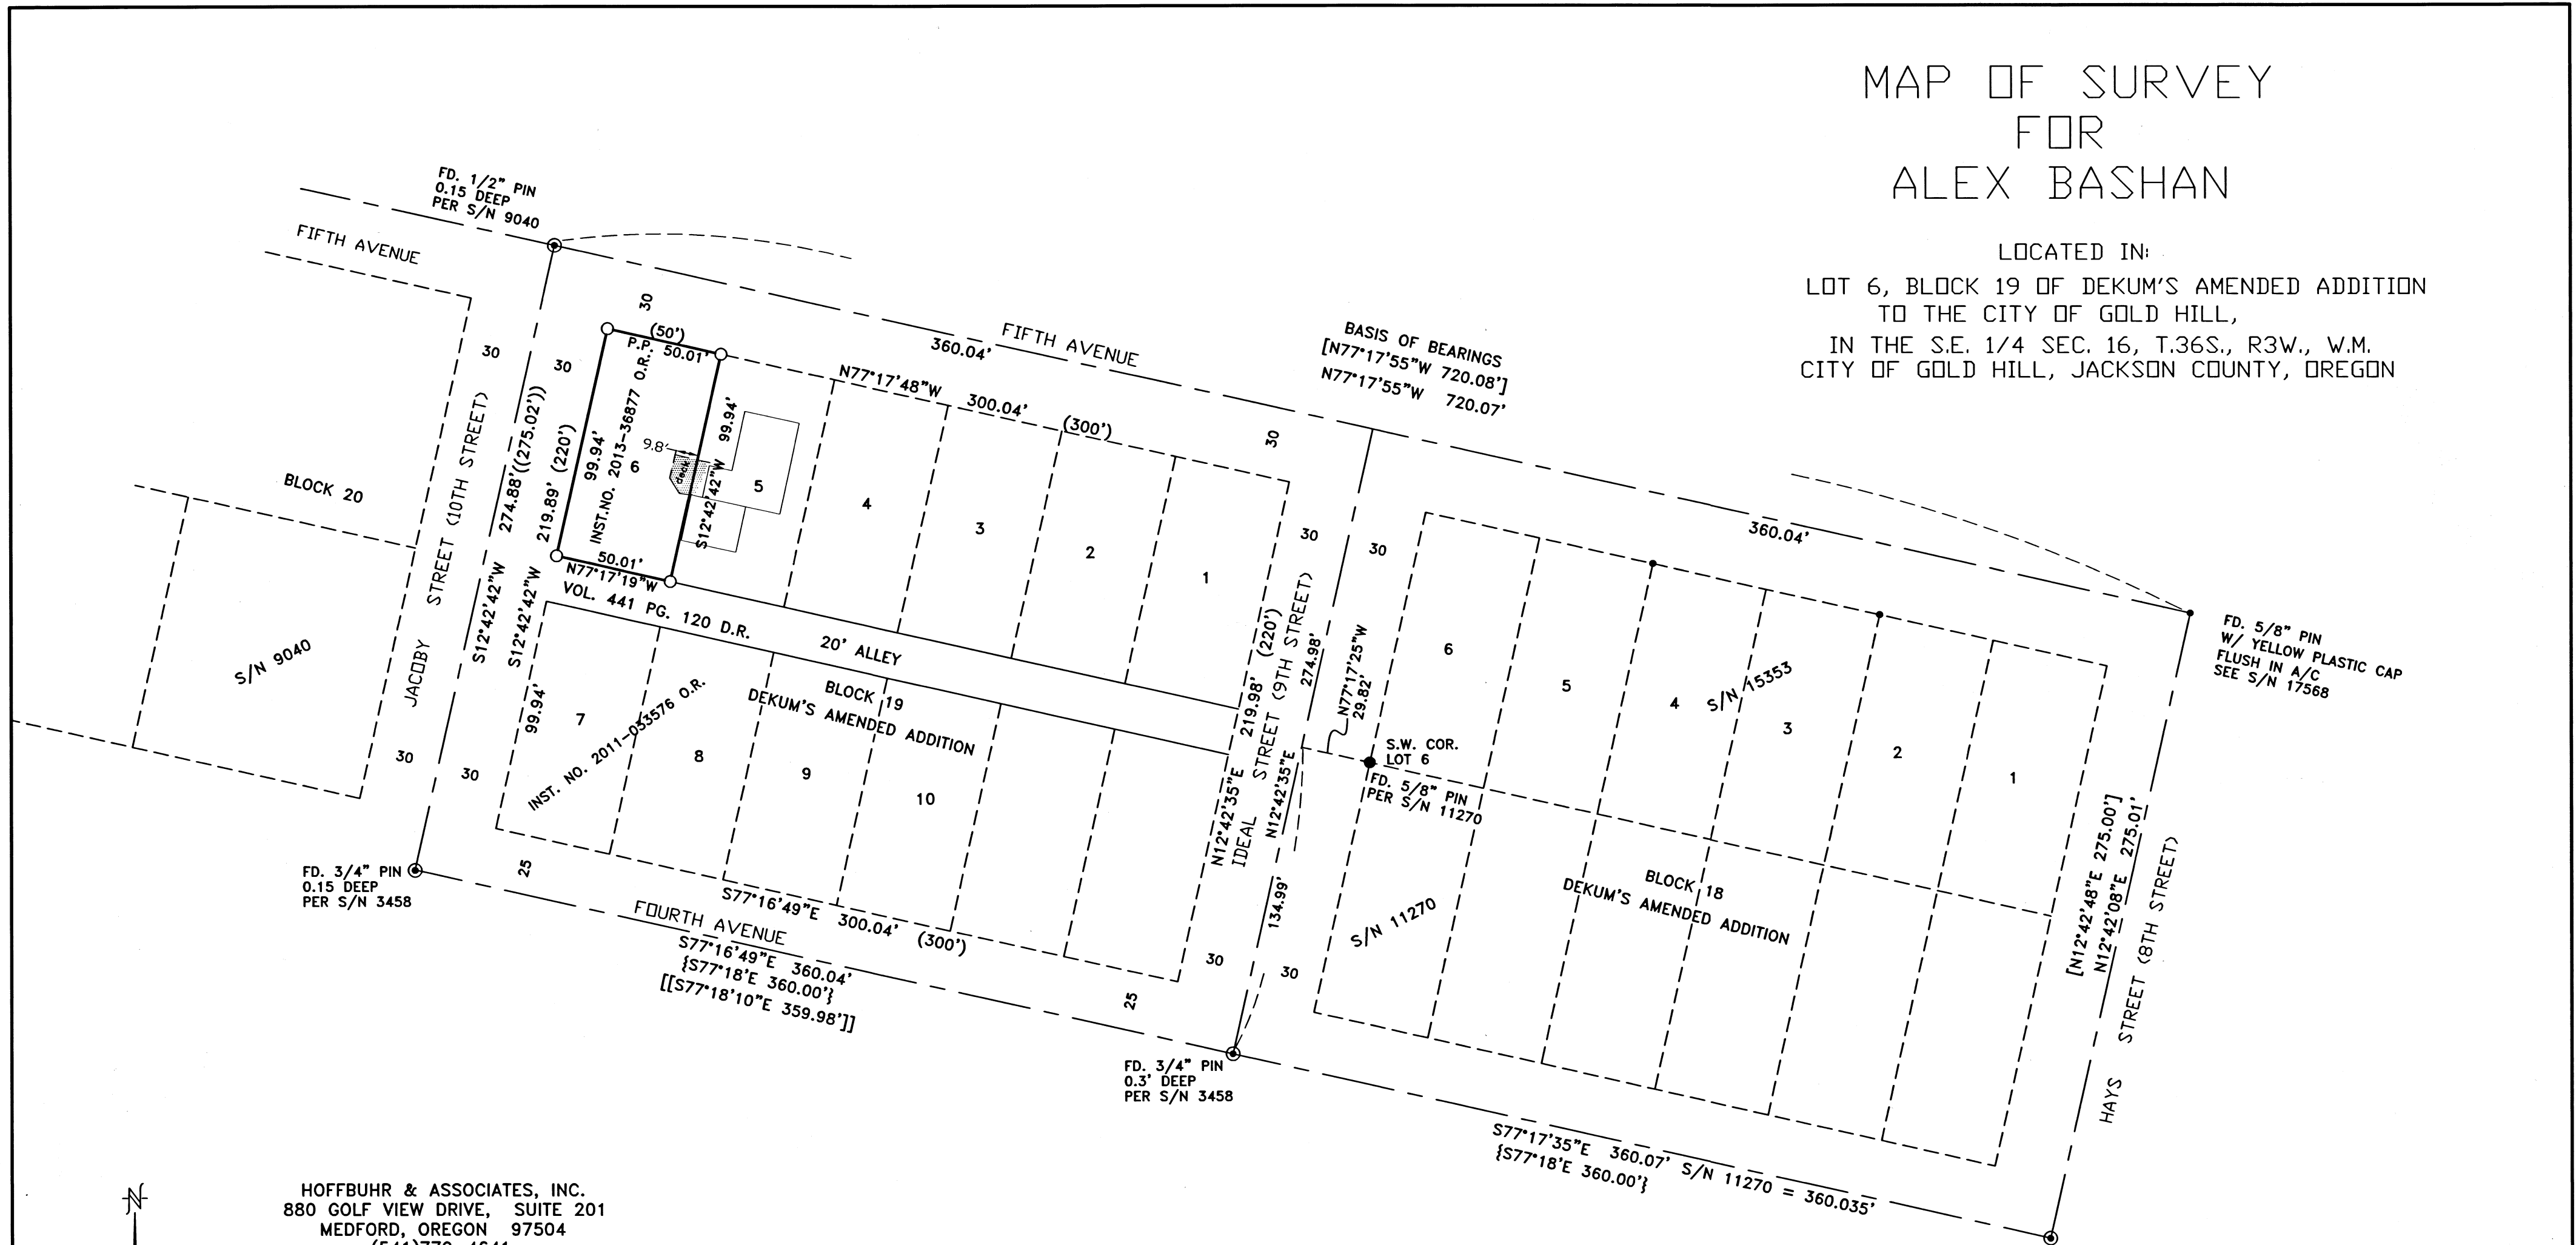

HOFFBUHR & ASSOCIATES, INC.
880 GOLF VIEW DRIVE, SUITE 201
MEDFORD, OREGON 97504
(541)779-4641

BY: DARRELL L. HUCK PLS No. 2023
SCALE: 1 inch = 50' January 17, 2019
BASIS OF BEARING: SURVEY NO. 17568

- = Set 5/8"x24" iron reinforcing pin with plastic cap stamped "D. Huck LS 2023".
- = Found 5/8" iron pin per survey no. 3458 unless noted otherwise
- ⊙ = Found 3/4" iron pin per survey no. 3458
- S/N = Survey Number
- O.R. = Official Records, Jackson County, Oregon
- D.R. = Deed Records, Jackson County, Oregon
- (-) = Record per Plat of Dekum's Amended Addition
- ((-)) = Record per Survey No. 9040
- [[-]] = Record per Survey No. 12500
- [-] = Record per Survey No. 17568
- { - } = Record per Survey No. 3458

SURVEY NARRATIVE TO COMPLY WITH PARAGRAPH 209.250 OREGON REVISED STATUTES

PURPOSE: To survey and monument property described in Instrument No. 2013-036877 of the Official Records of Jackson County, Oregon

PROCEDURE: The property being surveyed is Lot 6, Block 19, of Dekum's Amended Addition to the city of Gold Hill. Centerline monuments located along Fourth Avenue and Fifth Avenue were tied and held for control to compute the location of Block 19. The location of Lot 6 was then computed by proration and monuments were set, taking into account the alley that was established through Block 19 after the block was platted. There is an existing deck encroachment across the east line of Lot 6 as shown hereon.
Equipment used: Trimble S6 Robotic instrument.

FILED
Date 4/5/19 By SS
This Survey Consist Of:
1 sheet(s) Map
0 page(s) Narrative
**JACKSON COUNTY
SURVEYOR**

**REGISTERED
PROFESSIONAL
LAND SURVEYOR**

Darrell L. Huck

OREGON
FEBRUARY 4, 1983
DARRELL L. HUCK
2023

Expires 6/30/2019