

T. 37 S., R. 4 W., W.M.

1/4 CORNER OF SECTIONS 16 & 17:  
FOUND 1" I.D. G.I.P. WITH 2 1/2" BC  
STAMPED "JACKSON COUNTY T37S R4W  
17 16 1/4 S 1979", 3" ABOVE GROUND,  
PER R3, FROM WHICH BEARS:

14" DF WITH HB N85 1/4°W 14.3' F  
(N85 3/4°W 14.3' R3)

SEC. 17 SEC. 16

1/4  
N0°50'33"E 2638.82' F  
(N0°00'00"E 2640.00' R1)

U.S.A.  
T.L. 6400

SURVEY NARRATIVE:

THE PURPOSE OF THIS SURVEY IS TO FLAG AND BLAZE  
THE LINES SHOWN IN BOLD HEREON. LINE TREES AND TREES  
ON BOTH SIDES OF THE BOLD LINES WERE BLAZED THIS SURVEY.

USING FOUND MONUMENTS AS SHOWN, I RETRACED THE  
LINES BETWEEN SECTIONS 16 & 17, 16 & 21, AND 16 & 15,  
AS DESCRIBED IN DEED FOR TAX LOT 5900 (D.N. 2019-007511).

THIS SURVEY WAS CONDUCTED USING A TOPCON GTS 3003W TOTAL  
STATION AND TOPCON HIPER AND GR3 STATIC GPS RECEIVERS.  
THE FIELD SURVEY COMMENCED APRIL 20, 2020 AND WAS  
COMPLETED APRIL 23, 2020.

THE BASIS OF BEARINGS FOR THIS SURVEY IS GEODETIC (NAD83),  
AT THE 1/4 CORNER OF SECTIONS 16 AND 21, SHOWN HEREON,  
BASED ON STATIC GPS OBSERVATIONS TO CONTINUOUSLY OPERATING  
REFERENCE STATIONS (EPOCH 2010.00).

ALL FIELD BEARING AND DISTANCES TO BEARING TREES ARE TO  
THE CENTER OF THE TREE AT THE GROUND.

LEGEND OF SYMBOLS & ABBREVIATIONS

- ⊙ FOUND MONUMENT AS NOTED.
- BC BRASS CAP
- BLM BUREAU OF LAND MANAGEMENT
- DF DOUGLAS FIR
- D.N. DOCUMENT NUMBER
- F FIELD MEASUREMENT
- GIP GALVANIZED IRON PIPE
- GLO GENERAL LAND OFFICE
- HB HEALED BLAZE
- IC INCENSE CEDAR
- I.D. INSIDE DIAMETER
- O.D. OUTSIDE DIAMETER
- BO BLACK OAK
- YP YELLOW PINE
- T.L. TAX LOT
- ( ) INDICATES RECORD DATA

1/4 CORNER OF SECTIONS 16 & 15:  
FOUND BLM 2 1/2" O.D. G.I.P. WITH 3 1/4" BC  
STAMPED "T37S R4W S16 S15 1977 1/4",  
6" ABOVE GROUND, PER R2, FROM WHICH BEARS:

13" DF WITH HB S13°E 19.9' F  
(20.5' R2)  
20" IC SNAG WITH HB N17 1/4°W 31.5'  
(N16 3/4°W 32.0' R2)

SEC. 16 SEC. 15

1/4  
(S0°13'00"E 2635.38' R2)  
S0°11'00"E 2635.68' F

U.S.A.  
MAP 37 4W 15  
T.L. 500

SISKIYOU  
TIMBERLANDS, LLC  
D.N. 2019-007511  
MAP 37 4W  
T.L. 5900

CORNER OF SECTIONS 16, 17, 20, & 21.

FOUND BLM 2 1/2" O.D. GIP WITH 3 1/4"  
BC STAMPED "T37S R4W S17 S16 S20 S21  
1977, 6" ABOVE GROUND IN A 2' STONE COLLAR,  
PER R2, FROM WHICH BEARS:

- 20" YP WITH HB N4 1/2°W 56.1' F  
(N5°W 55.4' R2)
- 12" BO WITH ROTTED FACE N82 1/2°E 78.2' F  
(N83°E 77.2' R2)
- 15" YP WITH HB S69 1/4°E 71.9' F=R2
- 19" DF WITH HB S71 1/2°W 15.9' F  
(S72 1/2°W 15.8' R2)

(S88°31'30"W 2658.48' R2)  
S88°33'30"W 2658.79' F

1/4 CORNER OF SECTIONS 16 & 21:  
FOUND BLM 2 1/2" O.D. G.I.P. WITH 3 1/4" BC  
STAMPED "T37S R4W S16 S21 1977 1/4",  
4" ABOVE GROUND, PER R2, FROM WHICH BEARS:

- 13" DF WITH HB N28°E 22.8' F  
(N28 3/4°E 23.4' R2)
- 12" DF WITH HB S42°E 29.2' F  
(S41 1/4°E 29.0' R2)

CORNER OF SECTIONS 16, 15, 21, & 22:  
FOUND BLM 2 1/2" O.D. G.I.P. WITH 3 1/4"  
BC STAMPED "T37S R4W S15 S16 S21 S22  
1991 1977", 6" ABOVE GROUND, PER R2,  
FROM WHICH BEARS:

- 38" DF WITH HB N41°E 48.6' F  
(N40 1/2°E 48.5' R2)
- 25" DF WITH HB S6°E 18.6' F  
(S3 3/4°E 18.8' R2)
- 20" DF WITH HB S57°W 39.5' F  
(S57 1/4°W 39.6' R2)
- 19" DF WITH HB N80 1/2°W 47.0' F  
(N80 3/4°W 46.5' R2)



(S88°18'00"W 2661.12' R2)  
S88°20'00"W 2661.28' F

SEC. 16 SEC. 15  
SEC. 21 SEC. 22

U.S.A.  
T.L. 6400

REFERENCES:

- R1 = GLO PLAT FOR 1857 SURVEY OF  
T. 37S., R. 4W., W.M., APPROVED  
AUGUST 17, 1857.
- R2 = BLM NOTES & PLAT FOR 1990 SURVEY  
BY TERRENCE O. NICKERSON &  
HENRY E. HARTLEY.
- R3 = BLM NOTES & PLAT FOR 2007 SURVEY  
BY ARTHUR R. RAMBO.

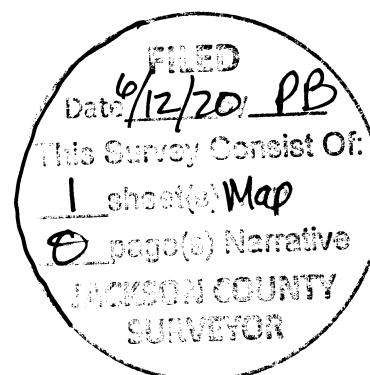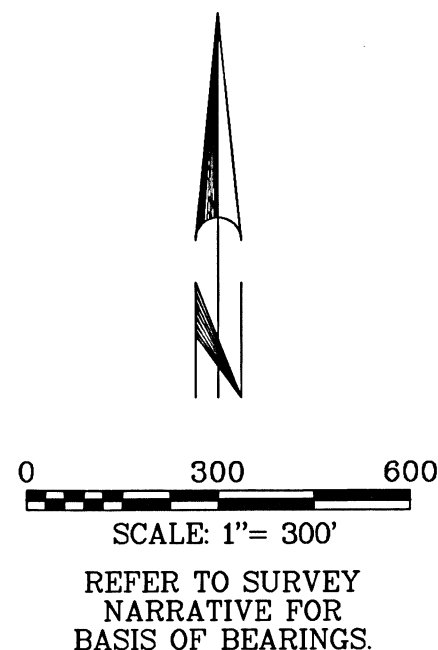

REGISTERED  
PROFESSIONAL  
LAND SURVEYOR

*Ceff NS*  
OREGON  
JULY 11, 2006  
GREGG ARNOLD NEITSCH  
77662LS  
EXPIRES: 12/31/2020

MAP OF SURVEY

FOR  
SISKIYOU TIMBERLANDS, LLC

EXTERIOR LINES OF SECTION 16  
T. 37 S., R. 4 W., W.M.,  
JACKSON COUNTY, OREGON

NORTH STATE LAND SURVEYING  
1511 KYLYNN CT.  
MOUNT SHASTA, CA

APRIL 2020 SCALE: 1"=300' SHEET 1 OF 1  
FOOTS16.ASC SISKF16.GXD JOB NO. 586 DB:AB