

MAP OF SURVEY

LOCATED WITHIN

LOTS ONE AND TWO OF SECTION 1, TOWNSHIP 32 SOUTH, RANGE 2 EAST
WILLAMETTE MERIDIAN, JACKSON COUNTY, OREGON

FOR

U.S.D.A. FOREST SERVICE








3040 BIDDLE ROAD
MEDFORD, OREGON 97504
CONTRACT NO. 1204T020D0014
TASK ORDER NO. 1204T020F0082


SURVEY NARRATIVE

PURPOSE: TO SURVEY AND PERFORM LINE AND CORNER MAINTENANCE OF THESE SPECIFIED LINES AND CORNERS WITHIN SECTION 1, TOWNSHIP 32 SOUTH, RANGE 2 EAST OF THE WILLAMETTE MERIDIAN IN JACKSON COUNTY, OREGON, PER THE REQUEST OF THE CLIENT.

PROCEDURE: THIS SURVEY WAS CONDUCTED USING A LEICA TSI2 ROBOTIC TOTAL STATION, DISTANCE PRISMS AND A LEICA CS15 DATA COLLECTOR. THE BASIS OF BEARING FOR THIS SURVEY IS THE EAST SECTION LINE OF SECTION 1, TOWNSHIP 32 SOUTH, RANGE 2 EAST OF THE WILLAMETTE MERIDIAN, JACKSON COUNTY, OREGON AS DETERMINED BETWEEN THE FOUND NORTHEAST SECTION CORNER AND EAST QUARTER CORNER AS DETERMINED ON SURVEY NUMBER 8652, FILED IN THE JACKSON COUNTY, OREGON SURVEYORS OFFICE. THE MONUMENTS SHOWN WERE TIED AND THE LINES BLAZED, PAINTED AND POSTED WITH INTERVISIBLE ALUMINUM POSTS. IT SHOULD BE KNOWN THAT A 1.74-FOOT MISCLOSURE ALONG THE SIXTEENTH LINE BETWEEN THE CENTER-NORTH ONE-SIXTEENTH AND NORTH ONE-SIXTEENTH CORNERS WAS FOUND.

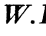LEGEND

-  FOUND MONUMENT AS NOTED
-  RECORD SURVEY DATA PER S.N. 9421
-  S.N. SURVEY NUMBER
-  R&M RECORD AND MEASURED
-  W.P. WITNESS POST
-  PROPERTY LINE BLAZED, PAINTED AND MARKED WITH ALUMINUM POSTS
-  CADASTRAL LINE






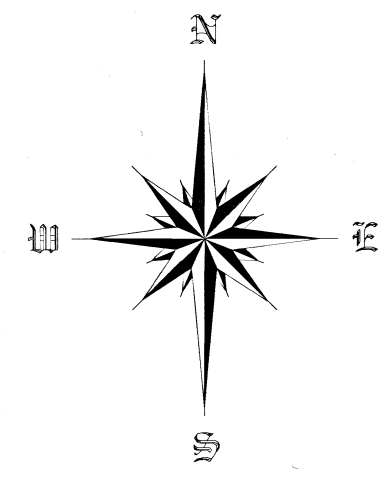


SCALE 1" = 300'

SOUTH QUARTER CORNER OF SECTION 36
FOUND 2-1/2" BRASS CAP ON 2-1/2" PIPE, 0.5' ABOVE GROUND, IN GOOD CONDITION. PER COUNTY SURVEY 8652

SOUTH ONE-SIXTEENTH CORNER OF SECTION 36
FOUND 2-1/2" BRASS CAP ON 2-1/2" PIPE, 0.5' ABOVE GROUND, IN GOOD CONDITION. PER COUNTY SURVEY 8652

SOUTHEAST CORNER OF SECTION 36
FOUND 3" BRASS CAP ON 2-1/2" PIPE, 0.4' ABOVE GROUND, IN GOOD CONDITION. PER 2011 JACKSON COUNTY RE-ESTAB NOTES ORANGE CARSONITE W.P. 1.5' SOUTHERLY

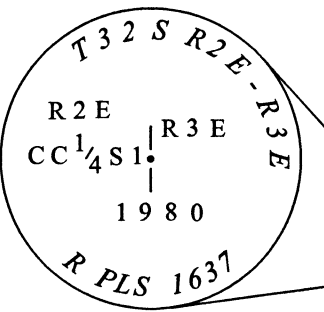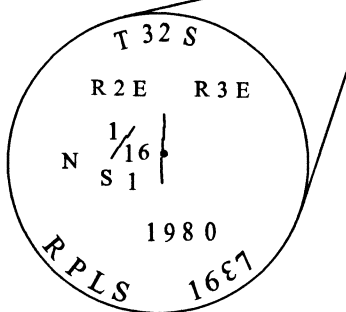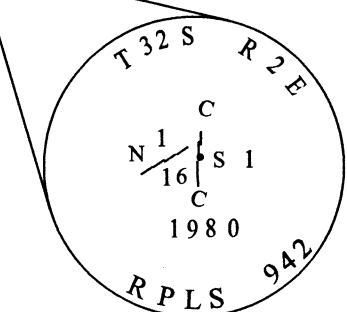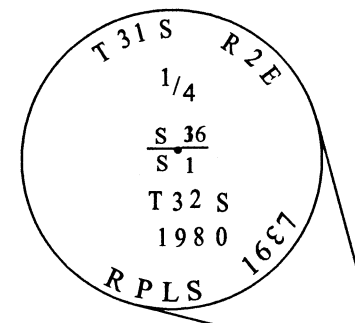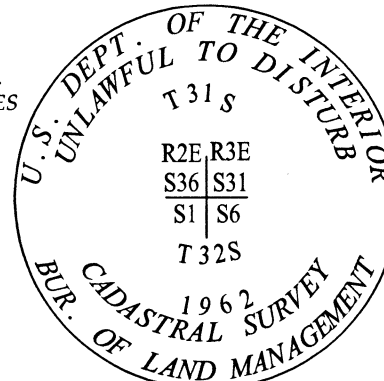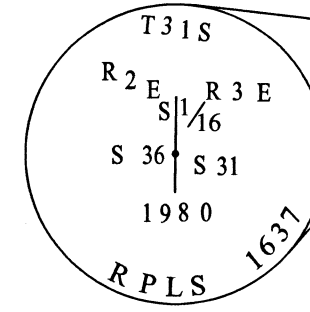

CENTER NORTH ONE-SIXTEENTH CORNER OF SECTION 1
FOUND 2-1/2" BRASS CAP ON 2-1/2" PIPE, 0.6' ABOVE GROUND, IN GOOD CONDITION. PER COUNTY SURVEY 8652

EAST QUARTER CORNER OF SECTION 1
FOUND 2-1/2" BRASS CAP ON 2-1/2" PIPE, 0.5' ABOVE GROUND, IN GOOD CONDITION. PER COUNTY SURVEY 8652

MURPHY TIMBER INVESTMENTS, LLC
(ASSESSOR MAP 312E, TAX LOT 600)

NORTH HALF OF THE NORTHEAST QUARTER
U.S.A.
(ASSESSOR MAP 322E, TAX LOT 100)

MURPHY TIMBER INVESTMENTS, LLC
(ASSESSOR MAP 322E, TAX LOT 200)

U.S.A.
(ASSESSOR MAP 313E, TAX LOT 100)

U.S.A.
(ASSESSOR MAP 323E06, TAX LOT 100)

REVIEWED BY:

Michael P. Schubert 11/30/20
SIGNATURE DATE

I CERTIFY THAT THIS SURVEY WAS PERFORMED AT THE REQUEST OF THE ROGUE RIVER-SISKIYOU NATIONAL FOREST, HIGH CASCADE RANGER DISTRICT.

[Signature] 12/10/20
SIGNATURE DATE

NOTE:

SEPARATE CORNER VISITATION/MAINTENANCE REPORTS FOR EACH CORNER SHOWN ON THIS SURVEY WILL BE FILED IN THE JACKSON COUNTY, OREGON SURVEYORS OFFICE

BASIS OF BEARING

THE BASIS OF BEARING FOR THIS SURVEY IS THE EAST SECTION LINE OF SECTION 1, TOWNSHIP 32 SOUTH, RANGE 2 EAST OF THE WILLAMETTE MERIDIAN, JACKSON COUNTY, OREGON BETWEEN THE FOUND NORTHEAST SECTION CORNER AND EAST QUARTER CORNER AS DETERMINED ON SURVEY NUMBER 8652, FILED IN THE JACKSON COUNTY, OREGON SURVEYORS OFFICE

** FILED **
Date 12/16/2020 By DR
This survey consists of 1 sheet(s) Map
0 page(s) Narrative
JACKSON COUNTY SURVEYOR

REGISTERED PROFESSIONAL LAND SURVEYOR
Jason M. Martin
OREGON MAY 8, 2012 JASON M. MARTIN 54729

RENEWS: 1/1/2021

SURVEYED BY:
TO THE POINT LAND SURVEYING, LLC
P.O. BOX 217
GOLD HILL, OR 97525
(541) 855-4280

Date: November 9, 2020
Project No. 0042-20