



Written narrative to accompany plat for Survey No. 2392

Survey for Mr. Jack Batzer, 933 S. Holly St. Medford, Oregon.

Survey of Lot 7 Carlton Addition, and Lots 9 & 10, Orchard Addition in the City of Medford, Jackson County, Oregon.

Dated December 30, 1963



Procedure:

Located the 5/8" bar set in concrete by the City crew for the intersection of the east line of Grape Street with the north line of Stewart Avenue. This point is about 6" deep. The Street center opposite this point for which this is a reference is covered with pavement, and was not used on this survey.

Using the monument ( in case) at Holly and Melrose, and the 5/8" bar with punch mark at Grape and Melrose, this bar set by City Crews on the construction of Melrose Barnett, we then set a 5/8" bar for the corner of Lot 12 Block 6 Carlton Addition, This northeast corner of the lot was re-set from ties made by the City at the time it was destroyed by paving construction.

Then from the northeast corner of this Lot 12 we ran south on the west line of Grape Street and set a 5/8" x 24" bar for the northeast corner of Lot 7 Carlton Addition in Block 6 then continued south and set a 5/8" bar for the southeast corner of Lot 9 Block 2 Orchard addition, and then tied to a 1 1/4" bar at the southeast corner of Lot 7 Block 2, which bar we find to be 0.33 East of line, set 5" above ground, and to be also 0.22 off for north and south distance.

We then turned angles and set 5/8" bars for the northwest corner of Lot 7 Block 6 Carlton Addition, and the Southwest corner of Lot 9 Orchard Addition as shown.

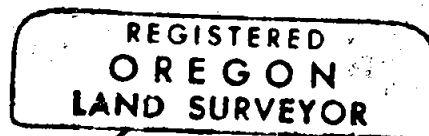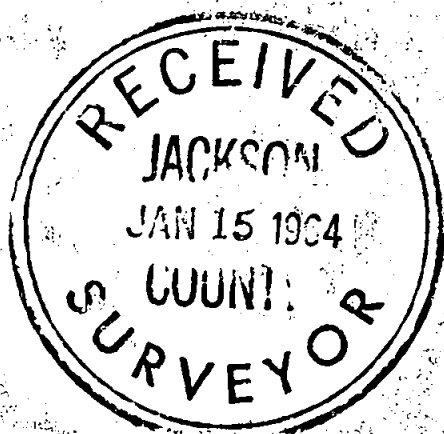

*L. N. Dow*

