


Survey For:
 HARRY C. EDGERTON, EUGENE LAUENER, et al.
 Located in Block 2,
 J.J. FRYER'S DIVISION
 NE 1/4, Sec. 3,
 T36SRIW, W.M.
 Eagle Point, Oregon
 By: Mark E. Boyden
 April 6, 1964

2473


D & D SUBDIVISION
 (recorded)

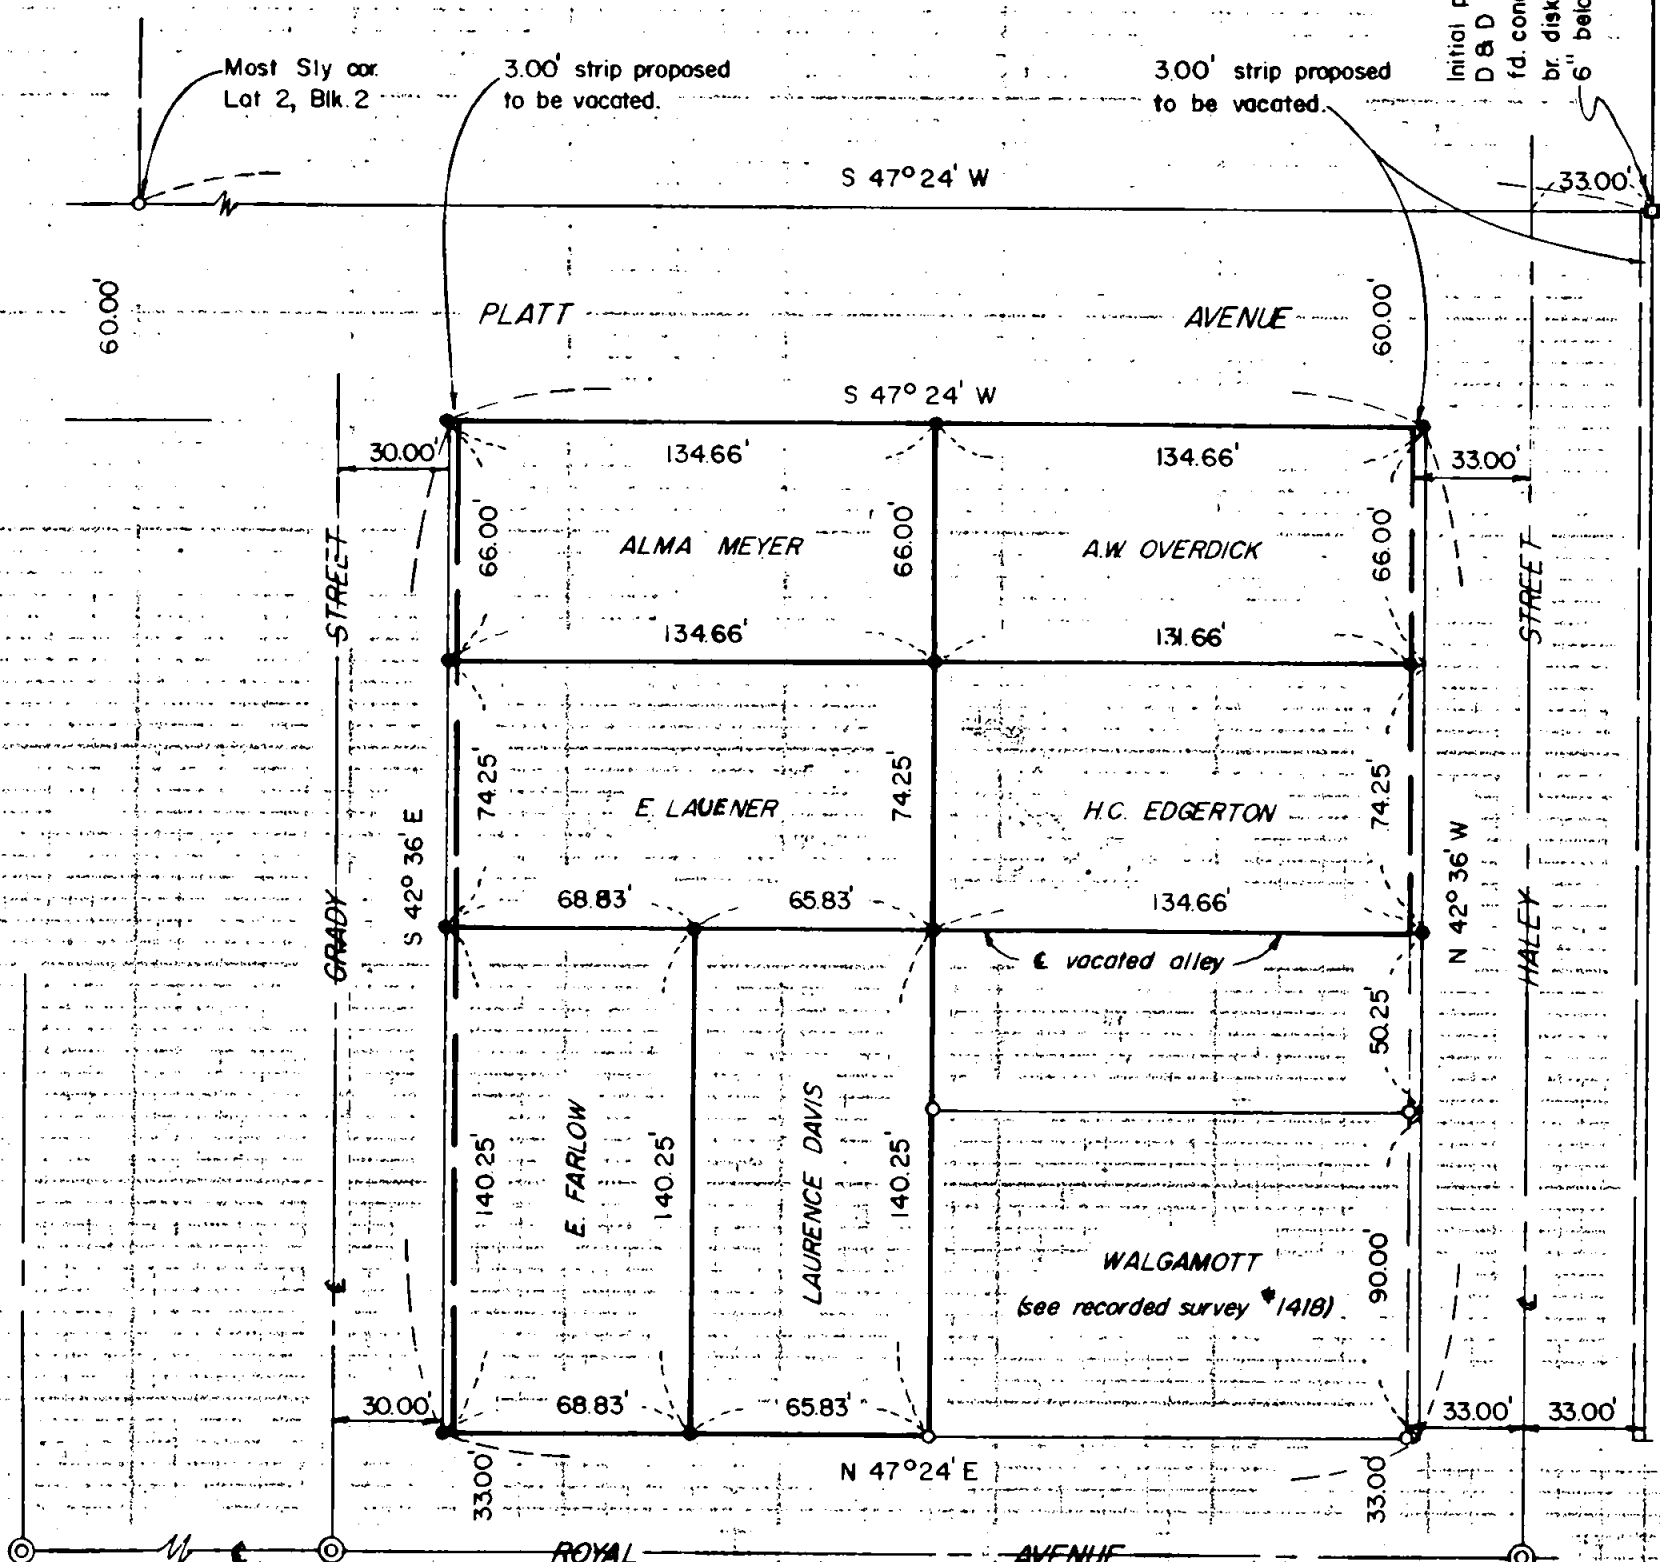

Fd. 3/4" i. pin
 in conc. flush.

Fd. 3/4" i. pin
 in conc. bent
 set nail 0.13'
 swly

Basis of Bearings:
 Recorded Survey 1307

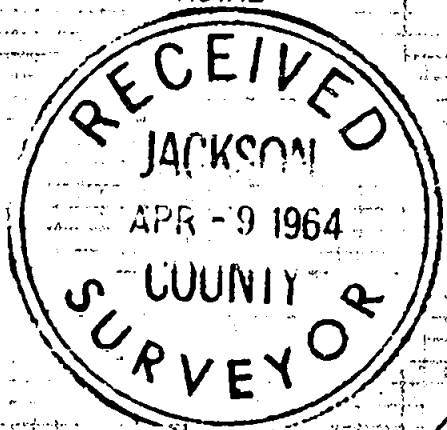

SCALE: 1" = 60'

- fd 5/8" i. pin flush
- set 5/8" X 24" i. pin flush

REGISTERED
 OREGON
 LAND SURVEYOR

Mark E. Boyden
 NOVEMBER 9 1951
 MARK E. BOYDEN
 281

2473

SURVEY NARRATIVE TO COMPLY WITH C.R.S. 209.250
REVISED BY CHAPTER 555, O.L. 1963

FOR: Harry C. Edgerton, Eugene Lauener et al.
16 Grady Street
Eagle Point, Oregon

PURPOSE: To monument all of the present property boundaries
in Block 2 of J.J. FRYER'S DIVISION OF EAGLE POINT
not previously monumented on Recorded Survey No. 1418.

PROCEDURE:

Monumented the parcels from found controls as shown.

The legal descriptions of the Meyer, Lauener and Farlow
tracts are very poorly described, but the physical occupation
lines indicate an intended division of the property as
monumented by this survey. New descriptions of these parcels
were prepared for the future use of the present owners.

April 6, 1964

