

SURVEY NARRATIVE TO COMPLY WITH PARAGRAPH 209.250

OREGON REVISED STATUTES

Survey for: John F. Mace
Highbanks Road
Central Point, Oregon

Survey by: Charles H. Hurst, L.S.
765 Sunrise Avenue
Medford, Oregon

Bearing: Meridian based on Army Base Line, axis corrected
0°02'50" counter-clockwise for convergence: equals
meridian for Recorded Survey No. 1486

Purpose: To separate the tracts shown on the attached plat,
angle points of which were designated by the client.

Procedure:



The south quarter corner of Section 15 was not located. Accordingly, the bearing shown is that from section corner to section corner.

From information provided in the field notes relating to the establishment of the proportionate northeast corner of D.L.C. 45, a 1/2" iron pin was located and held for bearing control of the east boundary of said Donation Land Claim.

Review of records in the office of Jackson County Engineer indicates a forty foot county road lying east of and tangent to the east boundary of D.L.C. 45 and also astride a portion of the south boundary of the Claim as shown.

Witness pins were set 10 feet north of the north boundary of the right-of-way to avoid setting same in the road ditch line where they could be subject to loss resulting from road maintenance operations.

Survey completed: MAY 21 1965

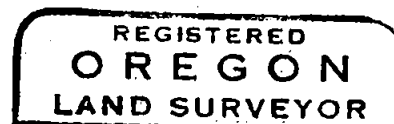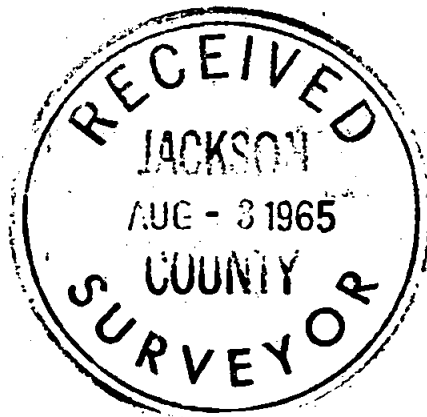

Charles H. Hurst

