


3386

3386

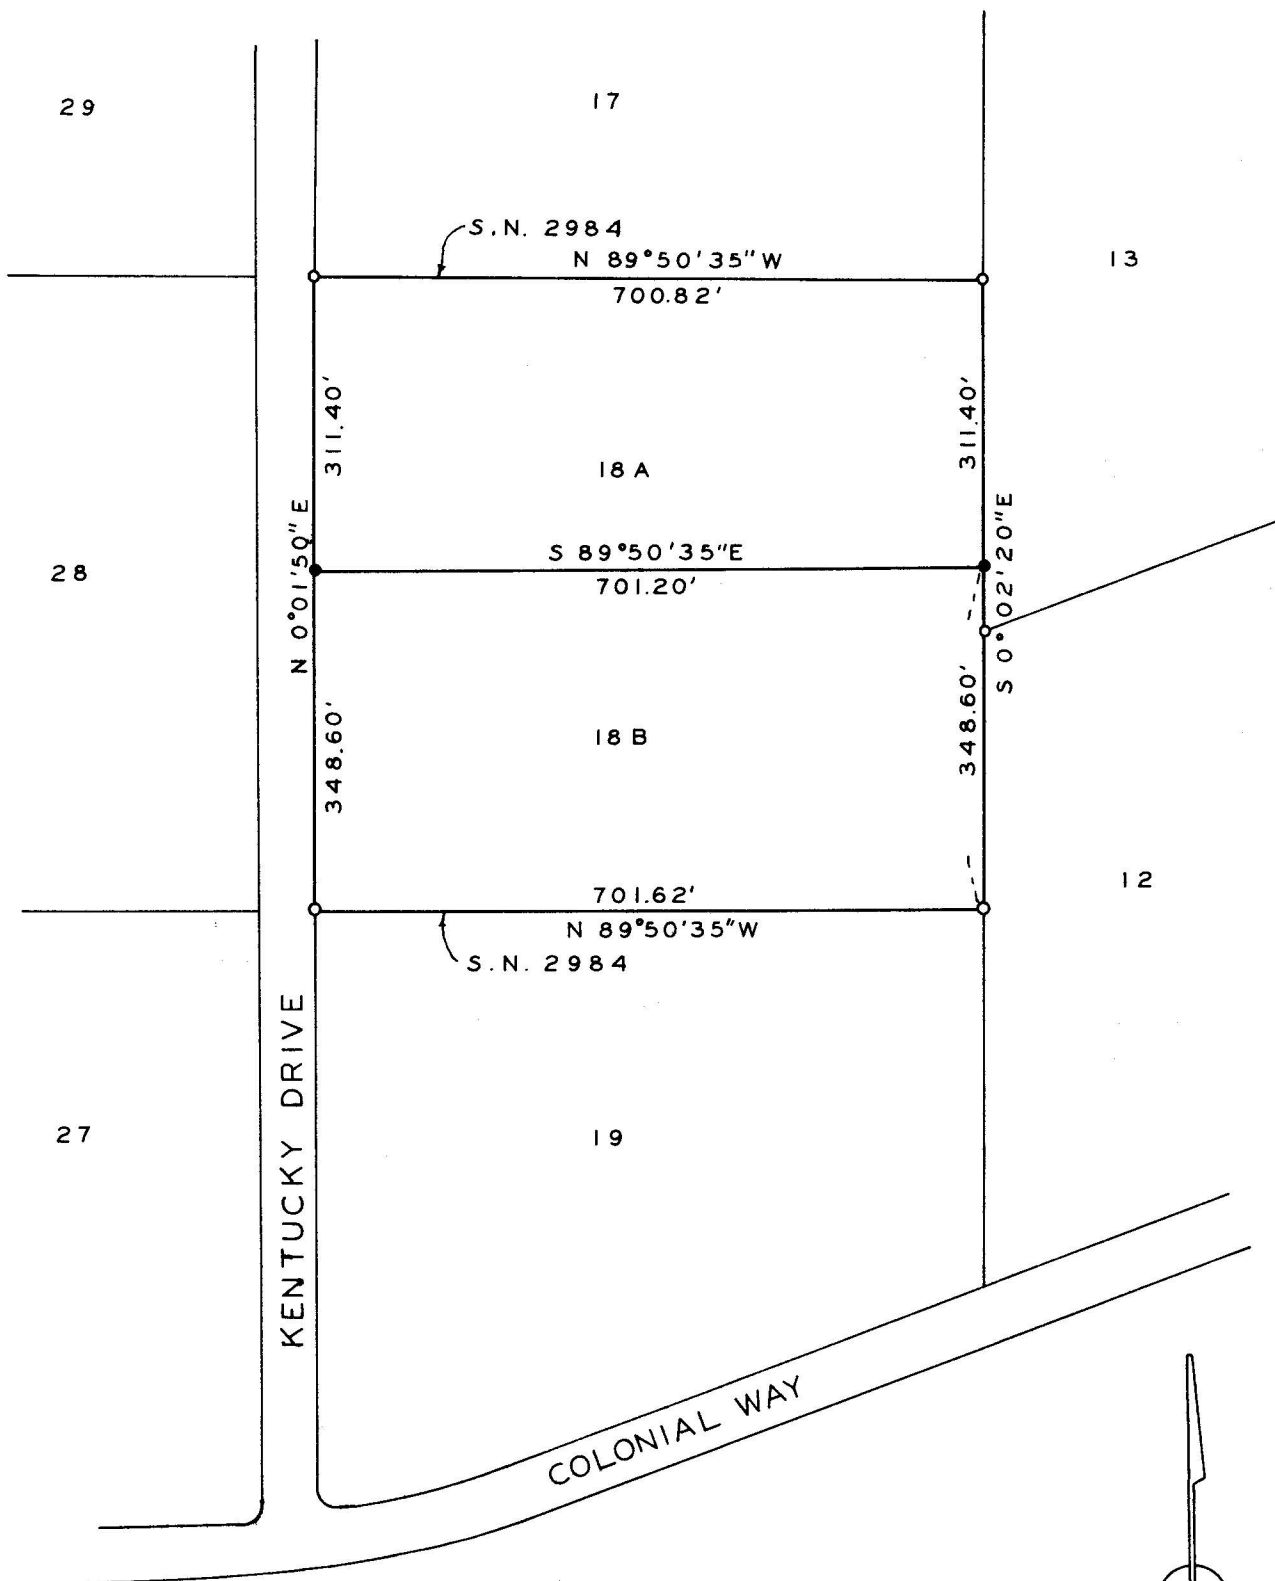



SURVEY IN S.W. 1/4 SEC. 27, T.36S, R.3W, W.M.  
 FOR  
 FAYDREX INC.

64-36


BY EDWARD MCGINTY  
 MEDFORD OREGON  
 FEBRUARY 1967

SCALE 1" = 200'  
 ● = 5/8" I. PIN SET  
 ○ = 5/8" I. PIN FD.

3386

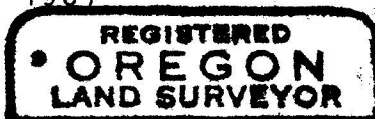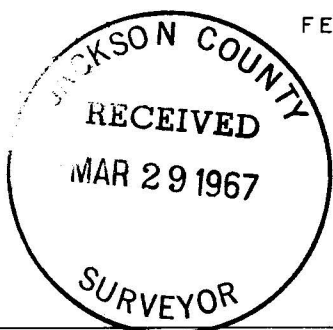

*Edward A. McGinty*

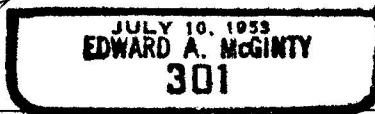

Survey No. 3386


Survey Narrative to comply with O.R.S. 209-250:

Survey for: Faydrex, Inc.  
1054 So. Riverside  
Medford, Oregon

Survey by: Edward A. McGinty, L.S.  
Medford, Oregon  
Feb. 1967



*Edward A. McGinty*

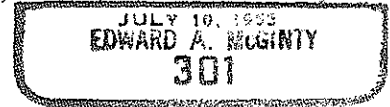

BASIS OF BEARING: Previous survey;

PRECEDENCE OF SURVEY:

Divided tract, designated as Tract No. 18 on previous survey, as shown.

