

SURVEY IN N.E. 1/4, SEC. 15 & S.E. 1/4, SEC. 10, T.34S. R.1W., WM.

FOR FRANK FAGALDE 67-5

BY EDWARD MCGINTY MEDFORD OREGON MARCH 1967


SCALE 1 100 • = 5/8" I.PIN ○ = 1" I.PIN PD

JACKSON COUNTY RECEIVED APR 21 1967 SURVEYOR

REGISTERED OREGON LAND SURVEYOR

Edward A. McGinty

JULY 10, 1955 EDWARD A. MCGINTY 301

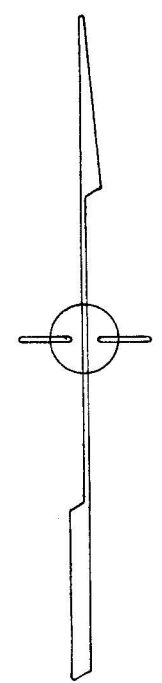


Survey No. 3404

Survey Narrative to comply with O.R.S. 209-250:

Survey for: Frank Fagalde
Shady Cove,
Oregon

Survey by: Edward A. McGinty, L.S.
Medford, Oregon
March, 1967

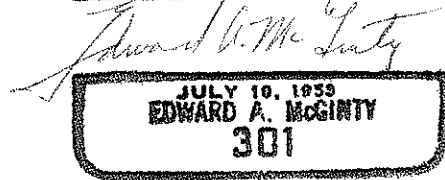

BASIS OF BEARING: Solar Observation.

PRECEDENCE OF SURVEY:

Road was determined from right of way monuments adjacent to survey and center line P.I. northerly and southerly from tract surveyed.

The north and south center line of Sec. 15 was determined from previous survey information.

The northwest ^{EAST} corner was determined from downed oak post, almost completely deteriorated with visible sign of axe marks. Also found an old blazed oak northerly, 78.5 ft. and tree westerly approx. 628 feet with old blaze.

Set 5/8 in. iron pin, from which

Old root wad of Black oak, bears S. 78° 30' E., 43.56 ft. and black oak sprouts adjacent.

Stump indications and discoloration of earth, N. 18° E., 10.56 ft.

Blazed the following trees:

Fir, 12 ins., diam., bears N. 81° 05' E., 41.0 ft.

Fir, 10 ins. diam., bears N. 60° 20' E., 37.9 ft.

Fir, 5 ins. diam., bears N. 43° 50' W., 12.0 ft.

Laurel, 8 ins. diam., bears S. 54° 40' W., 40.7 ft.

