

☉ CURVE DATA

①	②	③	④	⑤	⑥	⑦	⑧
$\Delta = 28^{\circ} 50' 20''$	$\Delta = 18^{\circ} 39' 20''$	$\Delta = 12^{\circ} 47' 20''$	$\Delta = 34^{\circ} 50' 20''$	$\Delta = 23^{\circ} 42' 25''$	$\Delta = 25^{\circ} 06' 30''$	$\Delta = 12^{\circ} 42' 40''$	$\Delta = 80^{\circ} 08' 20''$
$R = 381.97$	$R = 100.00'$	$R = 100.00'$	$R = 100.00'$	$R = 100.00'$	$R = 100.00'$	$R = 100.00'$	$R = 130.00'$
$L = 192.26'$	$L = 32.56'$	$L = 22.32'$	$L = 60.805'$	$L = 41.375'$	$L = 43.82'$	$L = 22.185'$	$L = 181.83'$
$LC = 190.235'$	$LC = 32.415'$	$LC = 22.275'$	$LC = 59.87'$	$LC = 41.08'$	$LC = 43.47'$	$LC = 22.14'$	$LC = 167.385'$
$\bar{F} = 98.21'$	$\bar{F} = 16.425'$	$\bar{F} = 11.205'$	$\bar{F} = 31.375'$	$\bar{F} = 20.99'$	$\bar{F} = 22.27'$	$\bar{F} = 11.14'$	$\bar{F} = 109.35'$
	$P.C. = 3+33.295$ $P.T. = 3+65.855$	$P.C. = 4+95.36$ $P.T. = 5+17.68$	$P.C. = 7+74.21$ $P.T. = 8+35.05$	$P.C. = 9+19.895$ $P.T. = 9+61.27$	$P.C. = 11+00.16$ $P.T. = 11+43.98$	$P.C. = 13+17.44$ $P.T. = 13+39.625$	



MAP OF SURVEY
LOCATED IN
N.E. 1/4 SEC. 9, T. 37 S., R. 1 W., W.M.
JACKSON COUNTY OREGON

FOR
JAMES R. DODSON, N. GALE CULY & BOB L. KROUS

J. A. HOFFBUHR, REG. L.S., MEDFORD, OREGON
SCALE: 1"=100' JUNE 30, 1967
BASIS OF BEARING- R/S NO. 2580
o = SET 5/8" X 24" STEEL REINF. PIN

REGISTERED
OREGON
LAND SURVEYOR
J. A. Hoffbuhr
NOVEMBER 7 1947
J. A. HOFFBUHR
222

JACKSON COUNTY
RECEIVED
AUG - 2 1967
SURVEYOR

3500

3500

Survey Narrative To Comply With Paragraph 209.250
Oregon Revised Statutes


SURVEY FOR: James R. Dodson
Route 3, Box 75
Medford, Oregon

LOCATION: Tract situated in the Northeast One Quarter (1/4)
Section 9, Township 37 South, Range 1 West,
Willamette Meridian, Jackson County, Oregon.

PURPOSE: To establish and monument the right of ways of
Dodson Drive and also to monument and describe
the boundaries of the parcels as indicated on the
attached map.

PROCEDURE: The controls for this survey were derived from
from other recorded surveys made by this firm in this vicinity.
Basis of bearings--Recorded Survey No. 2580.

August 2, 1967

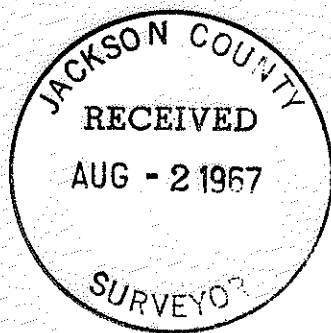

J. A. Hoffbuhr
Registered Land Surveyor

