


3626

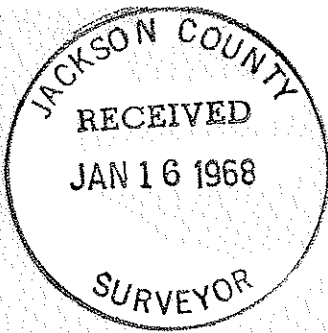

N 1/4 COR. SEC. 31

3/4" IRON PIPE FD.

SURVEY CONTROLS, PENDING SURVEYS

LOCATION: S 1/2 SEC. 31, T. 39 S., R. 2 E., W. M.

● = MON. FOUND AS DESCRIBED

○ = MON. SET AS DESCRIBED

DATE: 9-12-67

BEARING DATUM SAME AS REC. SURVEY

# 2254

W 1/4 COR. 3/4" IRON PIPE FD.

N. 89° 43' E.

5/8" + 30" REBAR & NEIL CR.

N. 0° 00' 30" E.

5/8" + 30" REBAR

3/4" IRON PIPE

N. 89° 43' E. 1320.09

2640.18 1320.09

FD 1/2" IRON PIPE

1321.80'

2643.60'

N. 89° 44' E.

5/8" + 30" REBAR & NEIL CR.

N. 0° 00' 30" E.

5/8" + 30" IRON ROD WITH 1 1/2" DIA. CAP PUNCHED

3/4" IRON PIPE N. 89° 36' 30" E.

N. 0° 00' 45" W.

5/8" + 30" REBAR

520.85 1320.57


1320.57

1317.58

2635.16'



L. E. Ager signature

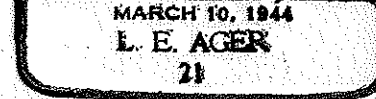

SCALE: 1" = 600'

S.W. COR. SEC. 31

FD. 2" IRON PIPE

N. 89° 45' E.

N. 0° 00' 30" E.

1/2" + 30" REBAR

INT. 5

1321.07

N. 89° 26' E. 2549.48'

N. 0° 00' 45" W.

FD. BRASS CAP MON.

3/4" IRON PIPES FD.

SEC. 31

475' 330' 330'

T. 39 S., R. 2 E. SEC. 32

BRASS CAP MON. FD.

5.88° 45' E. 92.66'

SEC. 5

TAOS., R. 2 E.

3626

SURVEY NARRATIVE TO COMPLY WITH PARAGRAPH 209.250  
OREGON REVISED STATUTES

SURVEY FOR: Pending survey controls, charges to be prorated

LOCATION: S $\frac{1}{2}$  of Section 31, T. 39 S., R. 2 E., W.M.

PURPOSE: To subdivide the South half of the Section.

PROCEDURE: The corners of the South  $\frac{1}{2}$  of the section had been previously established as shown on map.  
Some of the interior corners have been monumented and the position of those shown but not monumented have been coordinated for position exterior boundary traverse.

The CS 1/16 corner witnessed as follows:

A white oak 7" in dia. bears S. 17<sup>0</sup>30' W., 13.19 feet to face of blaze, scribed CS 1/16 S 31 B.T.A white oak 7" in dia. bears S. 43<sup>0</sup>00' E., 18.78 feet to face of blaze, scribed CS 1/16 S 31 B.T.

Other 1/16 corners to be witnessed as survey progresses.

Bearing datum: Same as recorded survey No. 2254

