


Survey For:
MEDFORD MALL
Located in the West 1/2,
Sec. 18, T.37S.R.1W., W.M.
By Mark E. Boyden
Sept. 27, 1968

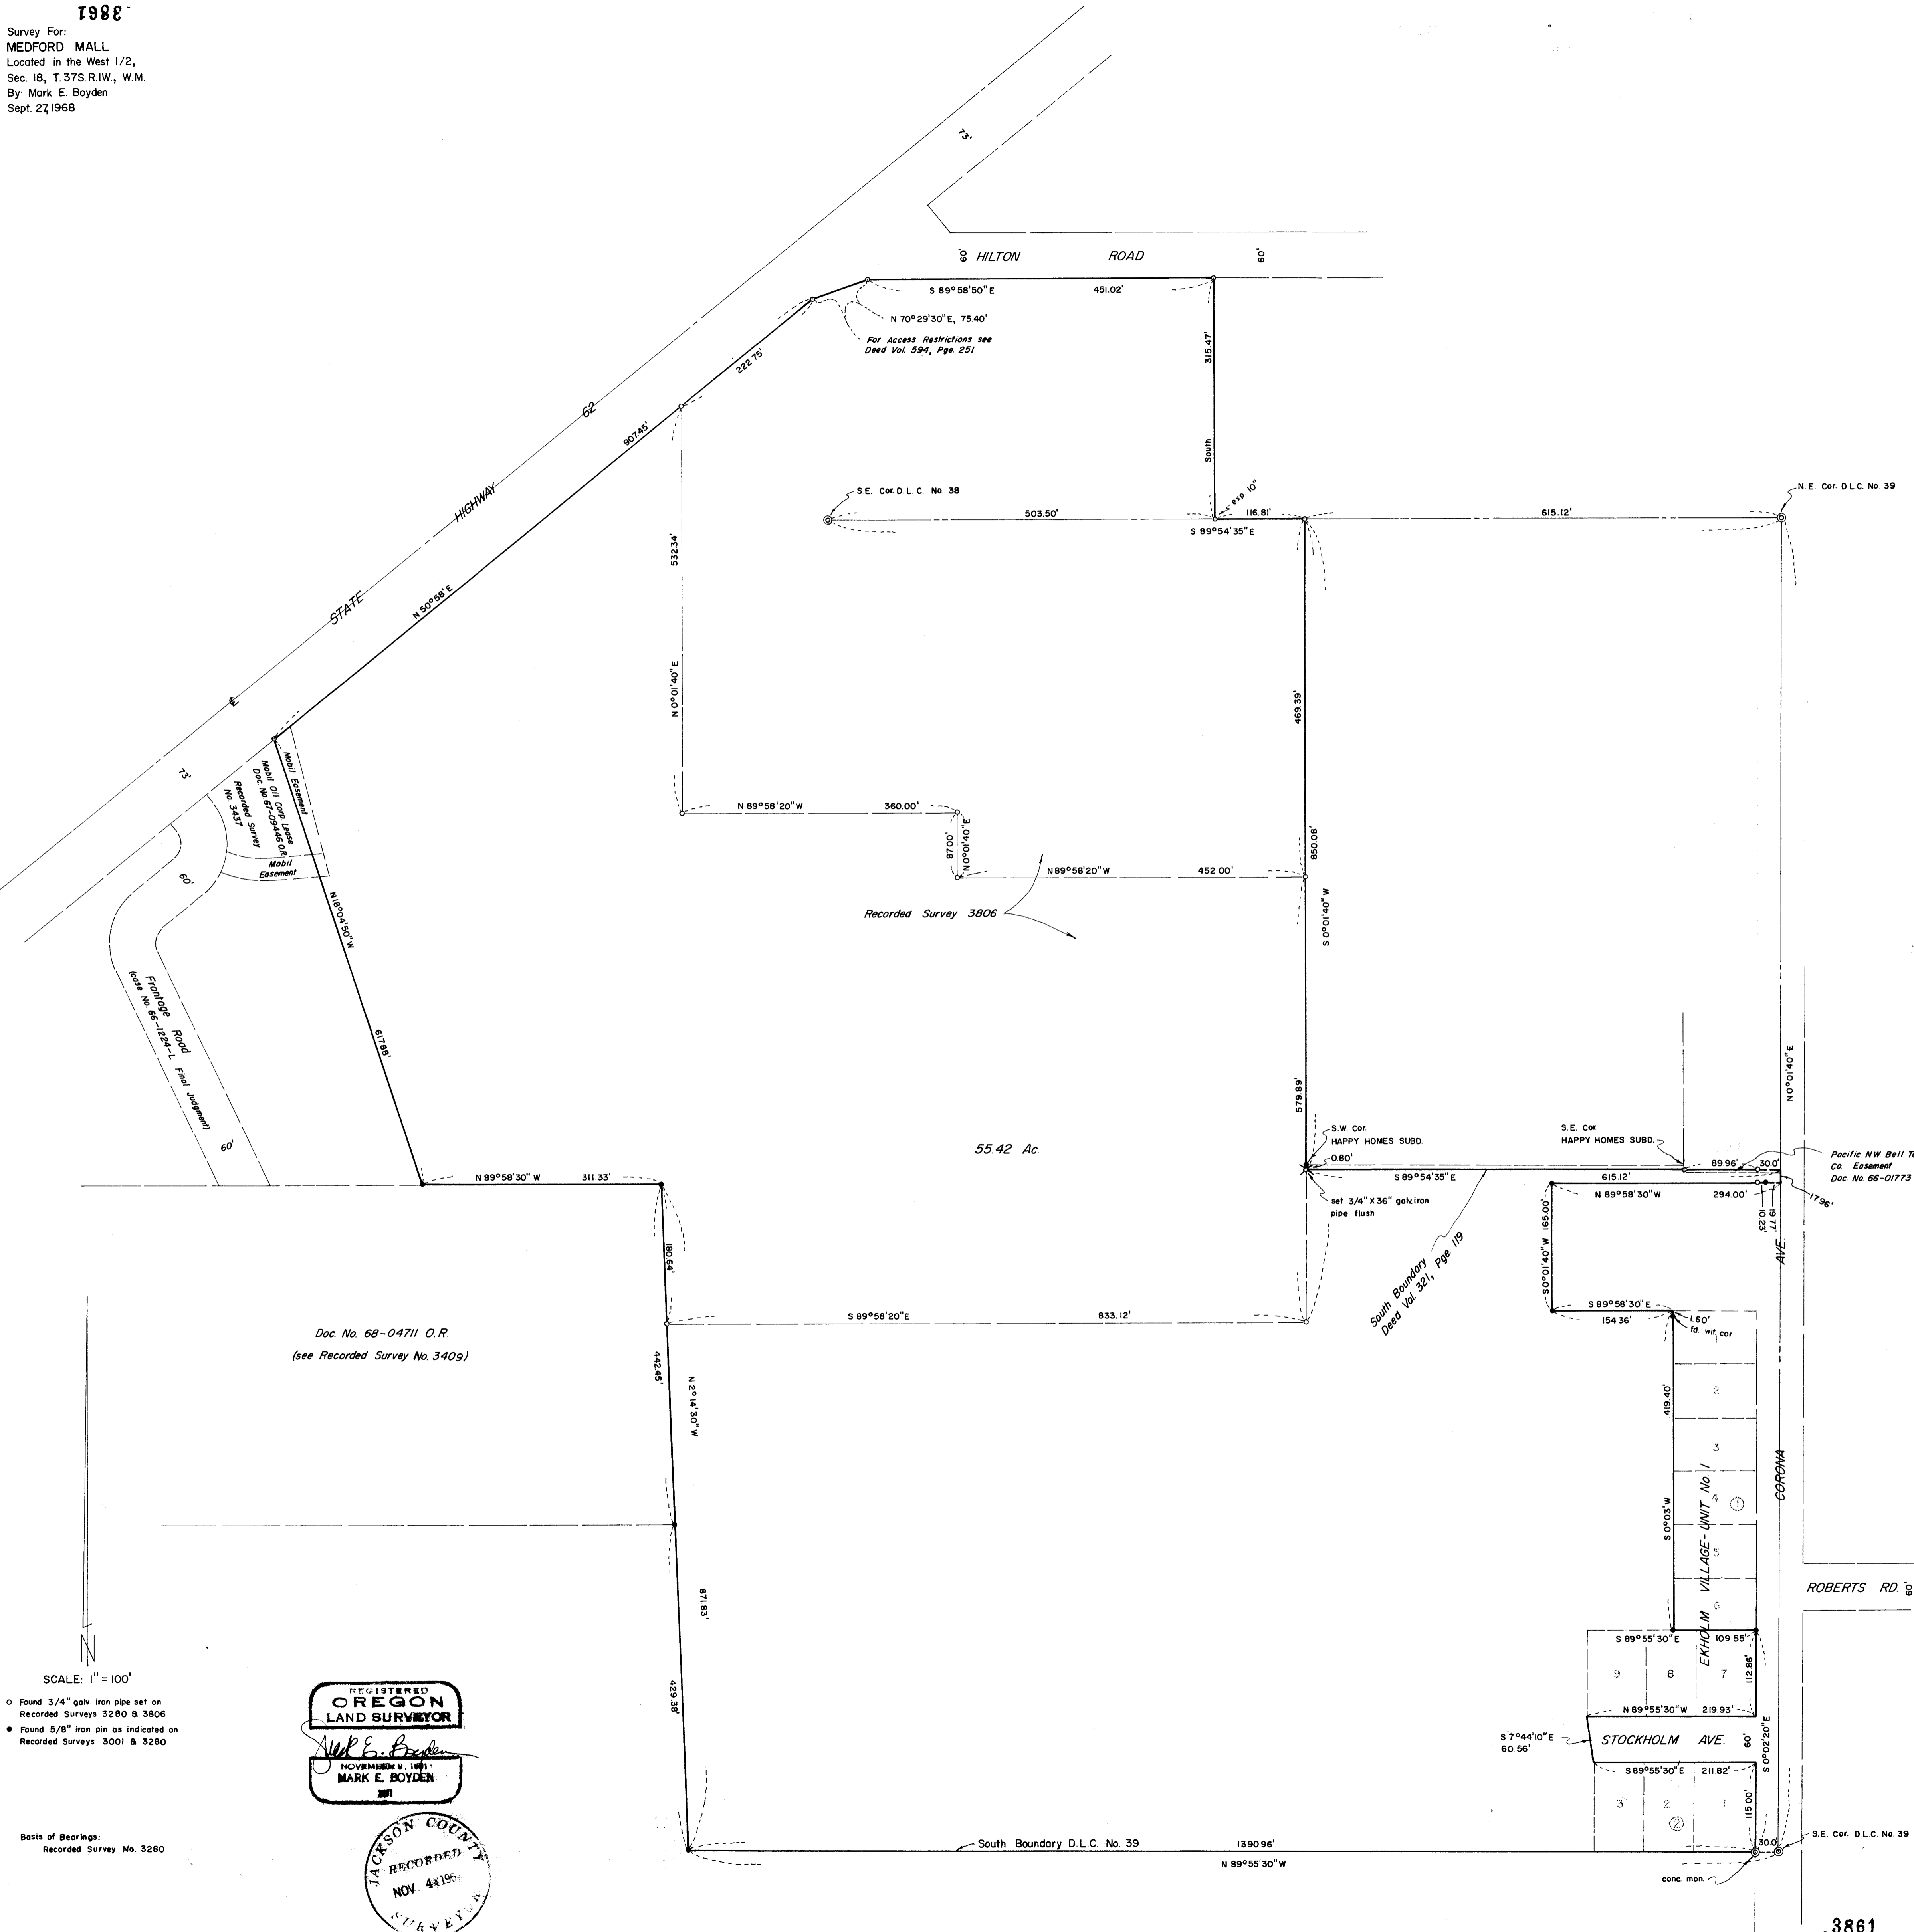

Doc. No. 68-04711 O.R.
(see Recorded Survey No. 3409)

- SCALE: 1" = 100'
- Found 3/4" galv. iron pipe set on Recorded Surveys 3280 & 3806
 - Found 5/8" iron pin as indicated on Recorded Surveys 3001 & 3280

REGISTERED
OREGON
LAND SURVEYOR
Mark E. Boyden
NOVEMBER 11, 1911
MARK E. BOYDEN

JACKSON COUNTY
RECORDED
NOV. 4 1968
SURVEY

Basis of Bearings:
Recorded Survey No. 3280

SURVEY NARRATIVE TO COMPLY WITH O.R.S. 209.250

FOR: Medford Mall
c/o John Geer
7100 Franklin Boulevard
Sacramento, California

- PURPOSE:
- (1) To describe with a consolidated description, the proposed Mall development property described in Crater Title Insurance Company title policy No. 12330, dated August 21, 1968.
 - (2) To monument the additional corner not previously found or set by this office on Recorded Survey Nos. 3001 and 3280.
 - (3) Prepare a new map of the proposed development area.

PROCEDURE: In that the tract described in Deed Volume 593, Page 446 does not fully clarify the gap left along the South boundary of HAPPY HOMES SUBDIVISION (Recorded), the subject tract was monumented record distance Southerly from the North boundary of D.L.C. #39 (see Deed Volume 321, Page 119).

Also, Lot 6, Block 1 of EKHOLM VILLAGE, UNIT NO. 1 (Recorded) was deleted from the subject tract, being previously included in the overall parcel shown on Recorded Survey No. 3280.

September 27, 1968

