

SURVEY MAP OF PROPERTIES
 situate in
 SHADY COVE, OREGON
 Section 15, T.34 S., R.1 W., W.M., Jackson Co., Ore.
 J.A. Hoffbuhr L.S. Medford, Oregon
 Scale: 1" = 60' June 24, 1964
 Bearings per R15 No. 291
 o = set 5/8" x 24" iron reinforcing pin
 @ = set steel axle

Survey Narrative To Comply With Paragraph 209.250
Oregon Revised Statutes


SURVEY FOR: Helen Ducker, 1913 E. Jackson, Medford, Oregon
Carroll Watson, Shady Cove, Oregon
Athel Dudley, Shady Cove, Oregon
G. Ray Chubb, Shady Cove, Oregon
Steve Wilson, 8705 Crater Lake Hwy., White City, Oregon

LOCATION: Tract situated in Section 15, Township 34 South,
Range 1 West, Willamette Meridian, Jackson County,
Oregon.

PURPOSE: To redescribe the lots and parcels shown on the
attached map. All of the original descriptions of these tracts are
oriented incorrectly due to an erroneous basis of bearings. It is
assumed that the original surveyor used the bearing shown on the
original Oregon State Highway Department location map of Oregon State
Highway No. 62 for the tangent section of highway adjacent to this
survey or North 17° 55' East and by Solar Observation. I have fixed
a bearing of North 19° 21' 20" East on this line or a difference of
1° 26' 20". The descriptions of record, however, do not show a
bearing for the highway line. This same difference was found in 1949
and shown in Recorded Survey No. 291. The tracts surveyed were
monumented and described as shown on the attached survey map.

Basis of bearings---Recorded Survey No. 291.

March 24, 1969

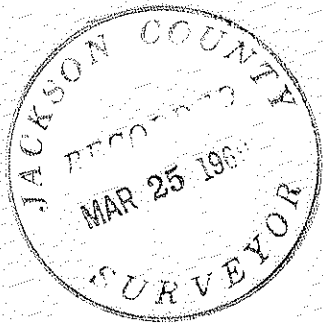

J. A. Hoffbuhr
Registered Land Surveyor

