


(RECORDED SURVEY NO. 1718)

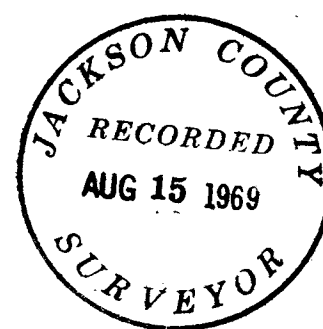

SCALE 1"=50  
BASIS OF BEARINGS: SOLAR OBSER.



REGISTERED  
OREGON  
LAND SURVEYOR

*George R. Burrell*

JULY 10, 1964  
GEORGE R. BURRELL  
638

MAP OF SURVEY


FOR  
I.S. THOMAS PHOENIX, OREGON  
OF TRACT  
SITUATE IN D.L.C. NO. 51 IN SEC. 18 T38S R1W  
BY  
GEO. BURRELL LAND SURVEYOR  
JULY 25, 1969

SURVEY NARRATIVE TO COMPLY WITH O.R.S. 209.250  
REVISED BY CHAPTER 555, O.L. 1963

FOR: I. S. Thomas  
Rt. 4 Box 427-G  
Pioneer Road  
Phoenix, Ore.

PURPOSE: To monument and describe the tract as shown  
on the accompanying map.

PROCEDURE: Bearings were obtained from the mean of two solar observations taken in mid-afternoon by the quadrant-tangent method, taking three direct and three reverse in each quadrant with a 30" K&E Transit. From the 3/4" iron pipe found at the Northwest corner of the tract described in O.R. 68-05521 Jackson County, Oregon (being also the monument set in Recorded Survey No. 1718). I reestablished the Westerly line of said tract on record bearing and distance to the center-line of the Talent Irrigation District Canal. The record centerline data as established from the original control for the canal previous to its construction as reported in Recorded Survey No. 1718 was used in this survey, which agrees closely with the present canal. The remaining lines in this survey not of record were established according to clients direction. The present roadway was monumented and described for conveyance in fee along with the tract herein surveyed. The Northwest corner of the tract in this survey was established by projecting the line between the 3/4" iron pipe found and the Northeast corner of DLC NO. 51 Westerly, which line follows an existing East-West fence line. In as much as the North line of DLC NO. 51 is the clients North Boundary of total ownership, and since the client did not wish to participate in establishing the true line to the Northwest corner of said DLC, the client was alerted to the possibility of the monuments on the North line of the tract herein surveyed being witness corners.

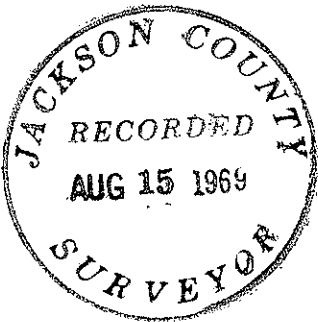

*George R Burrell*

