

REGISTERED
OREGON
 LAND SURVEYOR
J. A. Hoffbuhr
 NOVEMBER 7 1947
J. A. HOFFBUHR
 222

MAP OF SURVEY
 LOCATED IN
 N.E. 1/4 - N.W. 1/4 & THE S.W. 1/4 SEC. 34, T. 34 S., R. 1 E., W.M.
 JACKSON COUNTY OREGON
 FOR
QUIMBY L. SIMMONS

J. A. HOFFBUHR, REG. L.S., MEDFORD, OREGON
 SCALE: 1" = 500' SEPTEMBER 19, 1969
 BASIS OF BEARING - R/S NO. 3757
 SET 5/8" X 24" IRON REINFORCING PIN

SURVEY NARRATIVE TO COMPLY WITH PARAGRAPH 209.250
OREGON REVISED STATUTES

SURVEY FOR: Quimby L. Simmons
468 East Oxford
Chula Vista, California 92011

LOCATION: Section 34, Township 34 South, Range 1 East,
Willamette Meridian, Jackson County, Oregon.

PURPOSE: To divide into Quarters the Northwest One Quarter
(1/4) of Section 34, Township 34 South, Range 1 East.

PROCEDURE: The Section Corners were used as indicated. The
South One Quarter (1/4) Corner and the East One Quarter (1/4) Corner
were established from the remains of B.T.s that were in advanced
stages of deterioration. Both of these corner locations showed
evidence of previous use by surveyors.


A portion of the original scribe was found in the cat face
slab removed several years ago at the Southeast B.T. of the South
One Quarter (1/4) Corner.

The East One Quarter (1/4) Corner was established from the
two yellow pine stumps shown in 1947. This surveyor can recall the
scribe in evidence at that time on the Northeast B.T., but due to
lack of attention the corner will lose its identity.

Basis of bearing--Recorded Survey No. 3757.

November 11, 1969

J. A. Hoffbuhr
Registered Land Surveyor

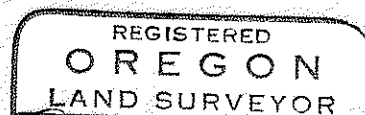

J. A. Hoffbuhr
NOVEMBER 7 1969
J. A. HOFFBUHR
222

