

4305

Survey for:

WHITE CITY CORPORATION


Located in the SE. 1/4, Sec. 18

T.36 S. R.1 W. W.M.

By: Mark E. Boyden

Aug. 4, 1970

4305

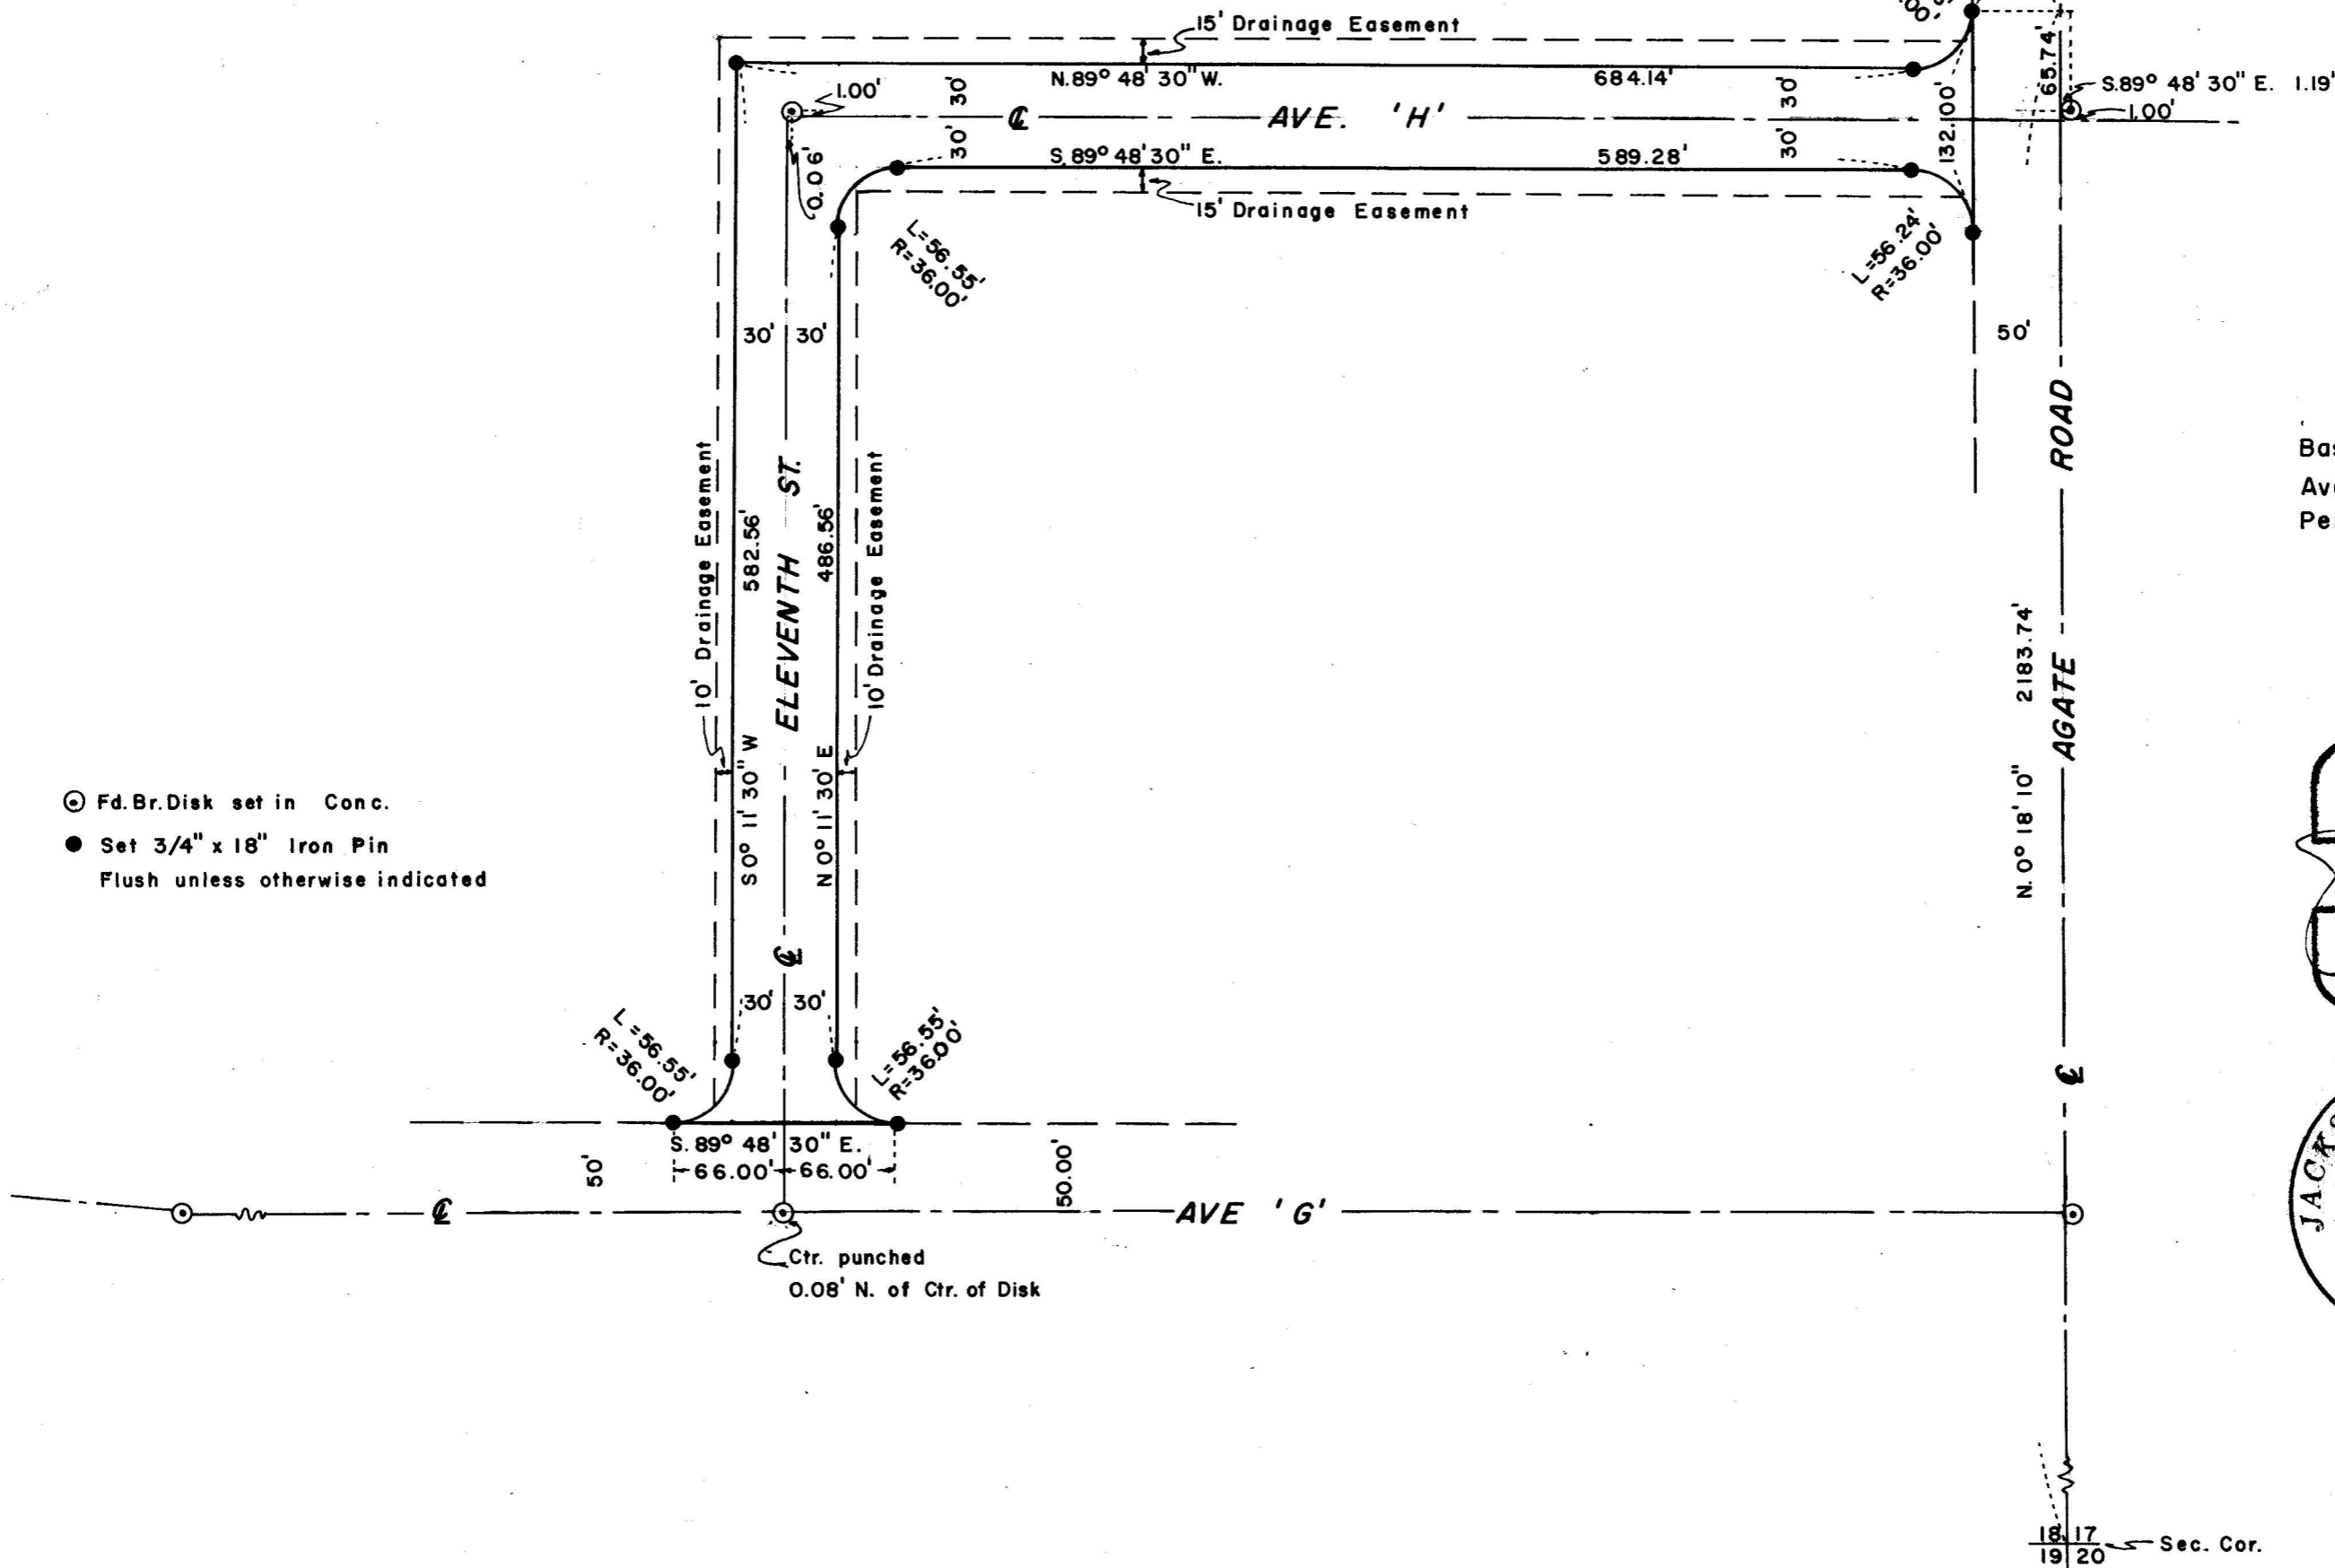

- ⊙ Fd.Br.Disk set in Conc.
- Set 3/4" x 18" Iron Pin
- Flush unless otherwise indicated

SCALE  
1" = 100'

Basis of Bearings:  
Ave. 'G' West of Agate Rd.  
Per. Recorded Survey  
No. 4027

REGISTERED  
**OREGON**  
LAND SURVEYOR

*Mark E. Boyden*

NOVEMBER 9, 1971  
**MARK E. BOYDEN**  
281

JACKSON COUNTY  
RECORDED  
AUG 6 1970  
SURVEYOR

18 17  
19 20 Sec. Cor.

4305

Survey No. 4305

Survey Narrative to Comply With O.R.S. 209.250

FOR: White City Corporation  
White City, Oregon

PURPOSE: To monument and describe portions of Eleventh Street and  
Avenue 'H' proposed to be conveyed to Jackson County.

PROCEDURE:

From street monuments found as shown, monumented the desired  
rights-of-way as shown on the map to accompany this report.

August 4, 1970

