





SCALE 1" = 60  
BASIS OF BEARINGS R.S. NO. 4208

LEGEND

- = FD. 1/2" G.I. PIPE
- = SET 5/8" X 24" I. PIN FLUSH (UNLESS OTHERWISE NOTED)

1/4 COR. COMM. TO SECS 19 & 20 T38 S R1W  
FD. 1 1/4" G.I. PIPE (TAGED RS 404) 8" BELOW ROAD SURFACE

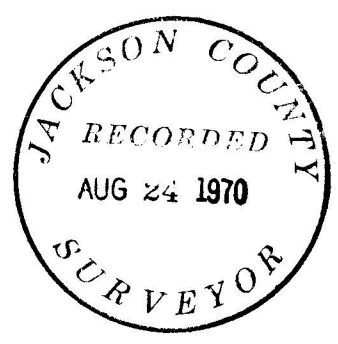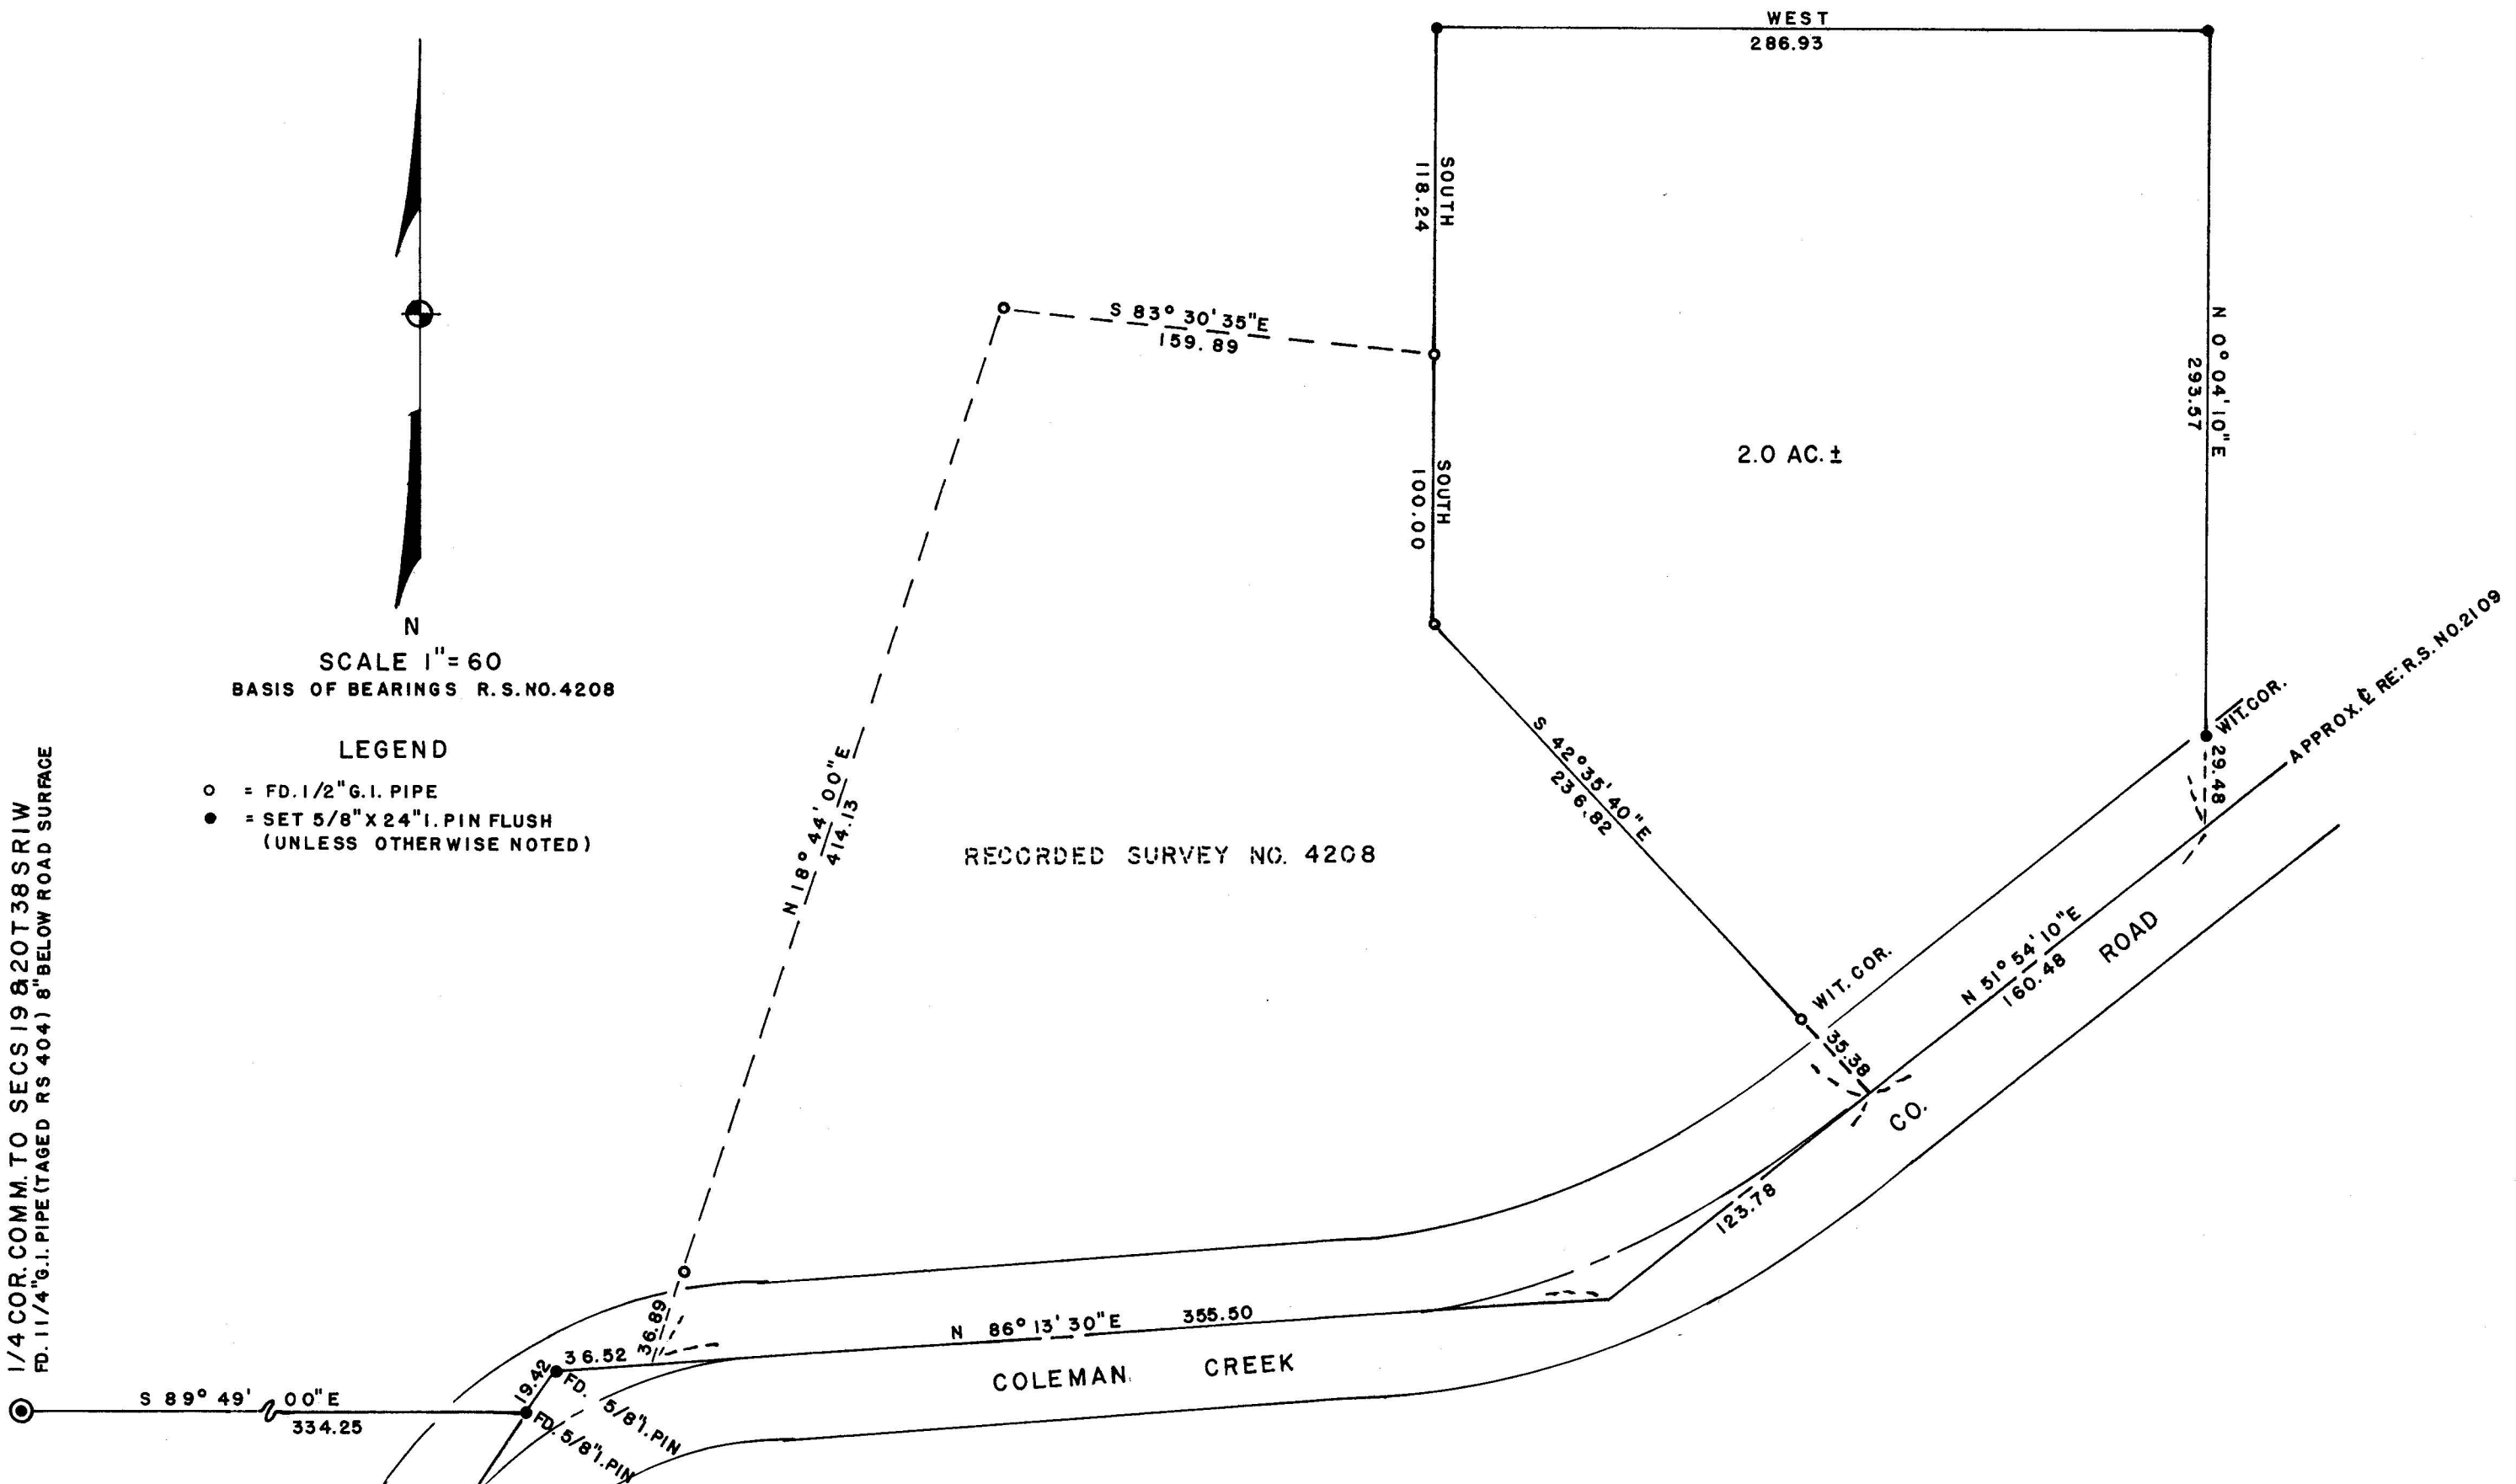

REGISTERED  
OREGON  
LAND SURVEYOR

*George Burrell*

JULY 10, 1964  
GEORGE R. BURRELL  
638

MAP OF SURVEY

FOR  
WALTER MARQUSS TALENT, OREGON  
OF TRACT  
SITUATE IN SW 1/4 NW 1/4 SEC 20 T38 S R1W W.M.  
JACKSON COUNTY, OREGON  
BY  
GEORGE BURRELL LAND SURVEYOR  
AUG. 7, 1970

SURVEY NO. 4325

SURVEY NARRATIVE TO COMPLY WITH O.R.S. 209.250  
REVISED BY CHAPTER 555, O.L. 1963

FOR: Walter Marquess  
2662 Anderson Cr. Road  
Talent, Oregon

PURPOSE: To monument and describe the tract as shown  
on the accompanying map.

PROCEDURE: Using the monuments of Recorded Survey No.  
4208 as control, the boundaries of said  
tract were located according to clients  
instructions.



*George Burrell*

