
## SURVEY IN E 1/2 SEC 32 T 37 S R 2 W W M

JACKSON COUNTY OREGON

CURVE DATA:

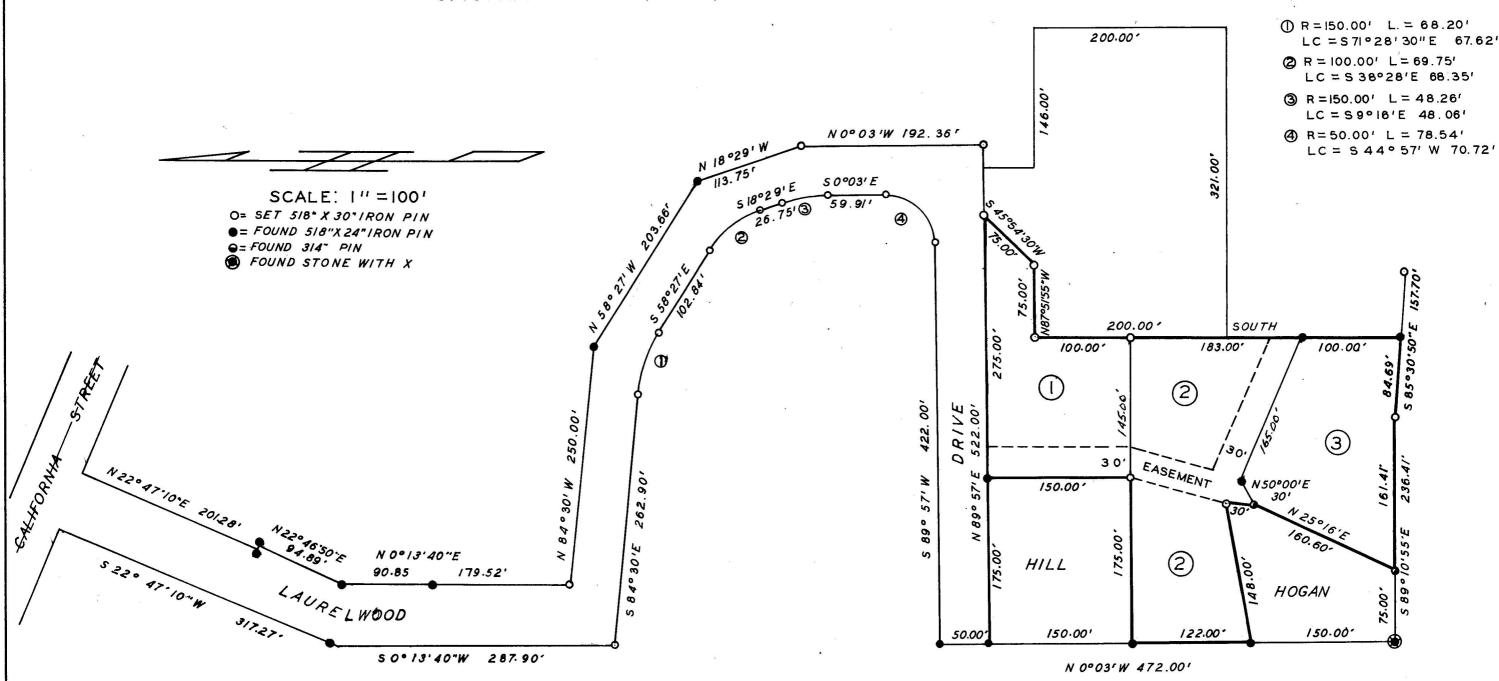

NOV 4 1970

SURVEY PLAT FOR A. E. REINKING PREPARED BY

BRYCE W. TOWNLEY

ROGUE RIVER

OREGON W O 94

CIVIL ENGINEER

APRIL 1970

-4405

## SURVEY NARRATIVE TO COMPLY WITH PARA. 209.250 O.R.S.

Survey For:

A. E. Reinking 321 Laurelwood Drive Jacksonville, Oregon

Purpose:

To survey boundaries for Laurelwood Drive extension and three parcels all as shown on the accompanying

survey plat.

Location:

East ½, Section 32, Township 37 South, Range 2 West, Willamette Meridian, City of Jacksonville, Jackson County, Oregon.

Procedure:

Compiled information from several deeds adjacent to the existing travelled way. Ran traverse from accepted stone at center of Section to tie intolower Laurelwood Drive. Ran in right-of-way and set pins as shown.

