
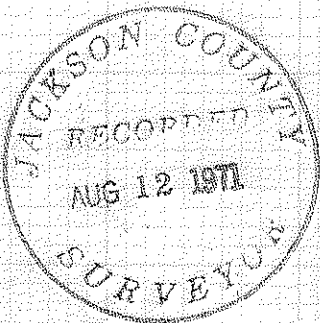


4576

SURVEY FOR:

ASSOCIATED COLD STORAGE INC.

LOCATED IN THE NE. 1/4 OF SEC. 16,
D.L.C. NO. 42, T. 38 S. R. 1W., W.M.
PHOENIX, OREGON
BY: MARK E. BOYDEN
AUG. 11, 1971

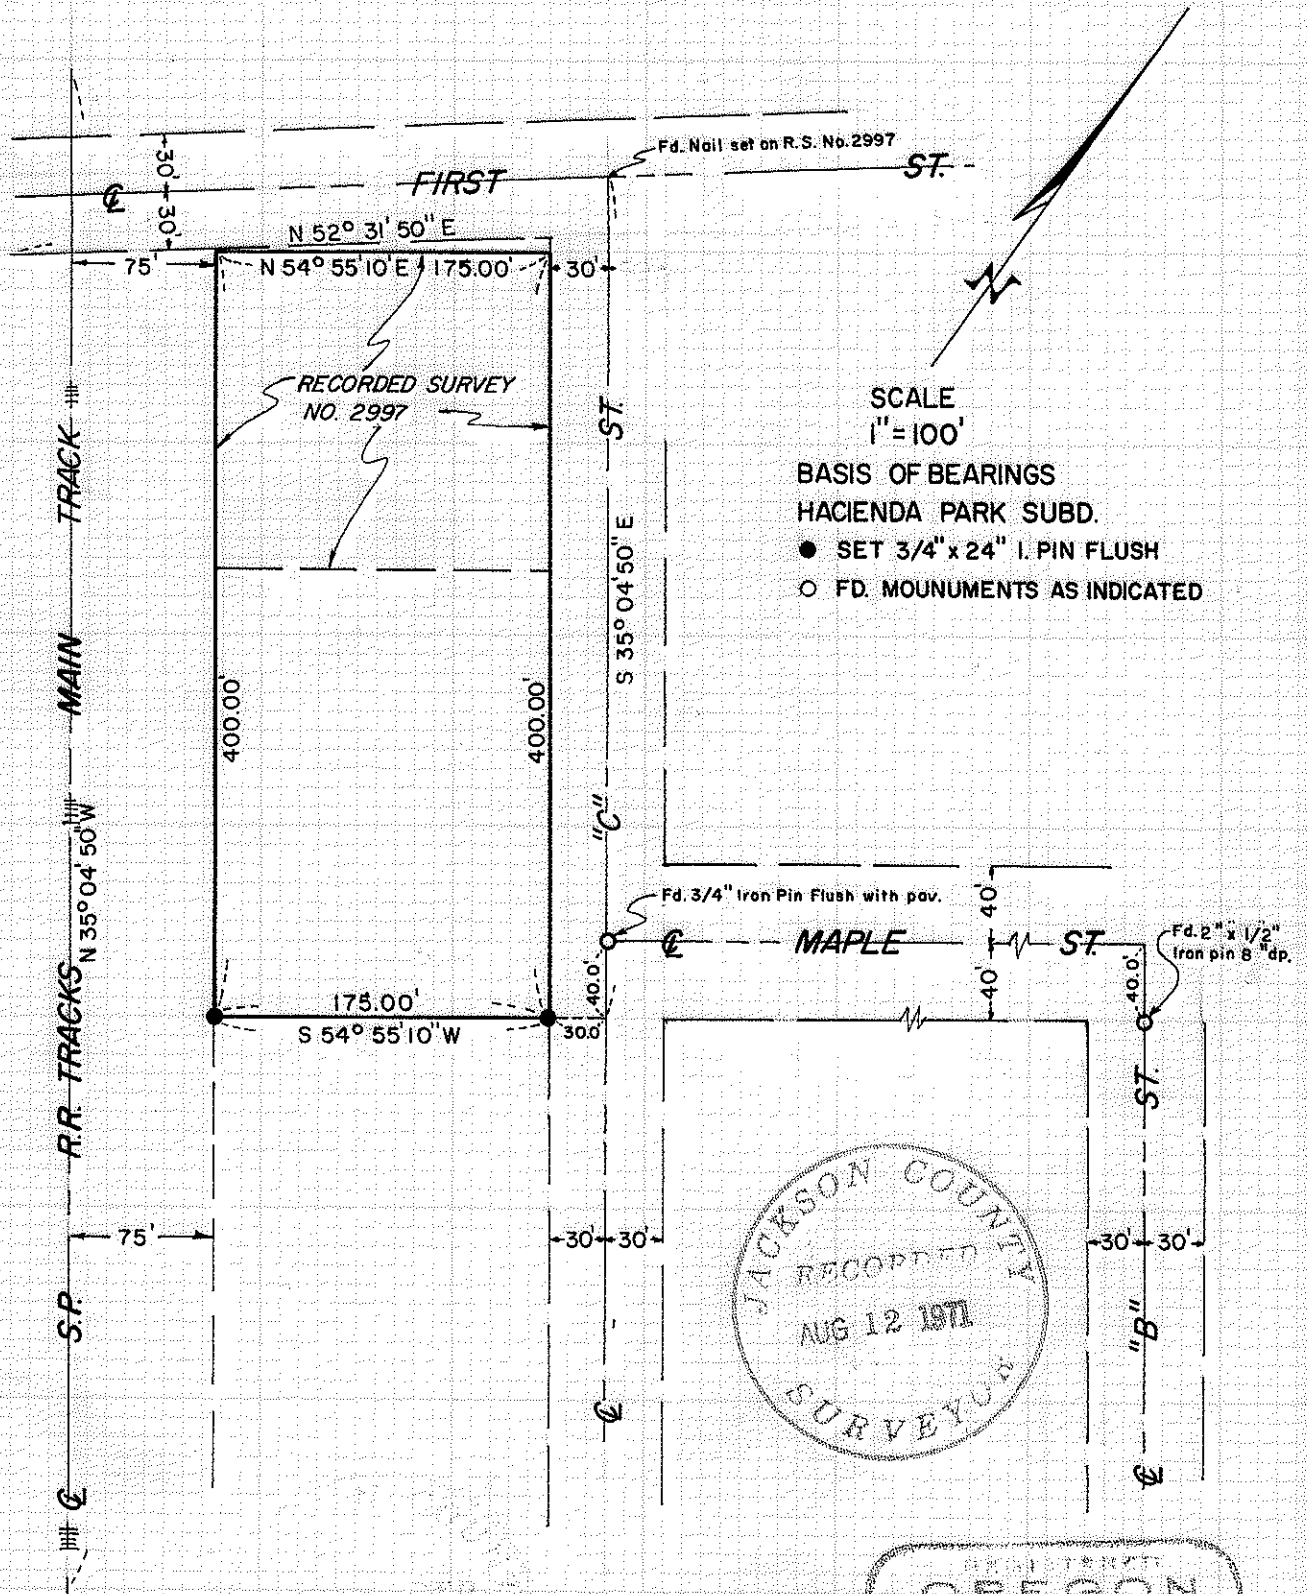

REGISTERED
OREGON
 LAND SURVEYOR
Mark E. Boyden
 NOVEMBER 9, 1968
MARK E. BOYDEN
 201

4576

Survey No. -4576

SURVEY NARRATIVE TO COMPLY WITH O.P.S. 209.250

FOR: Associated Cold Storage, Inc.
P.O. Box 464
Medford, Oregon 97501

PURPOSE: To monument the Southerly corners of tract described
in Volume 431, Page 80 of the Deed Records of Jackson
County, Oregon.

PROCEDURE: From controls previously found or set on Recorded
Survey No. 2997, monumented the said tract corners according to
the description calls as shown.

August 11, 1971

