


4740

Survey For:

### DOUBLE DEE LUMBER CO.


Located in the NW 1/4,  
Sec. 28, and in D.L.C.'s  
51 & 52, T. 36 S. R. 2 W., W.M.

By: Mark E. Boyden  
Dec. 28, 1971


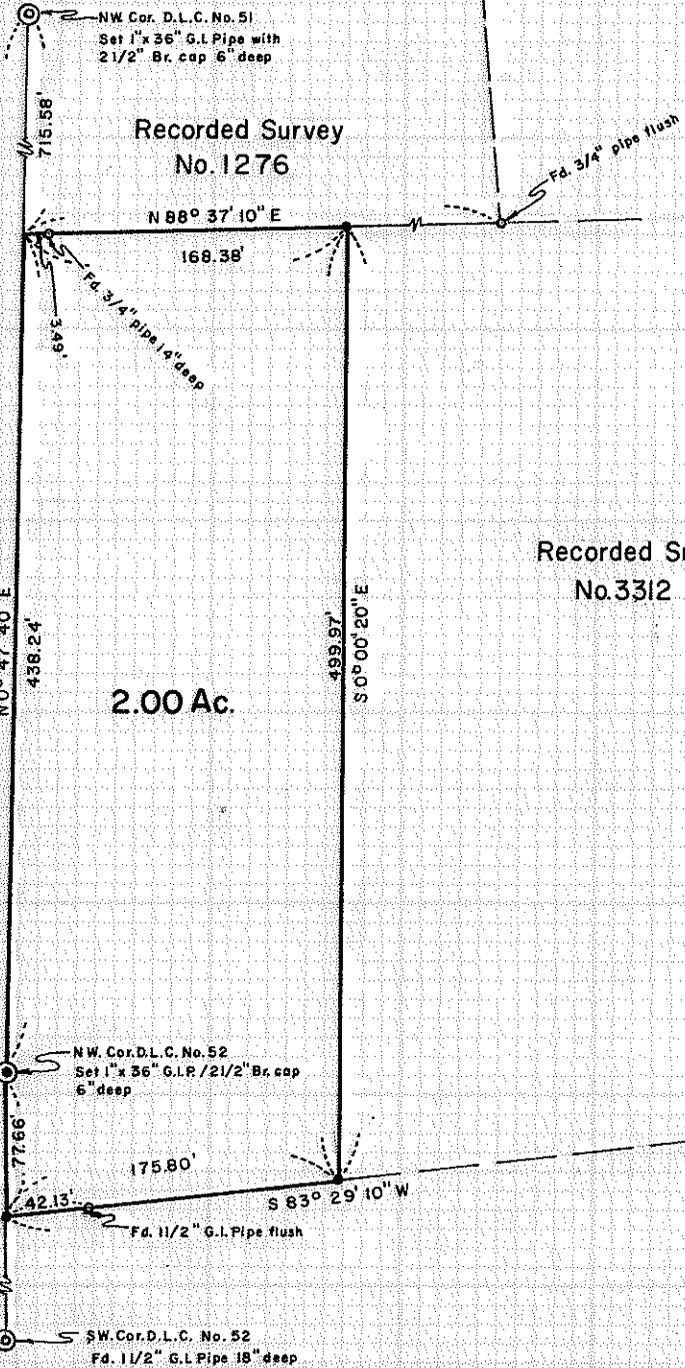


Basis of Bearings:  
Grid bearing of line from Aerial Mapping Co.  
Sta. T. 203 to Jackson County Tria. sta. "Willow"  
Decreased in Azimuth by  $\ominus = 1^\circ 40' 40''$

- Found mon. as indicated
- ⊙ Govt. cor. re-estab'd by C.S.
- ⊙ Govt. cor. re-estab'd on this survey
- Set 3/4" x 30" l. pin flush

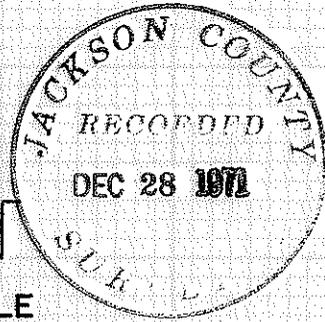



SCALE  
1" = 100'

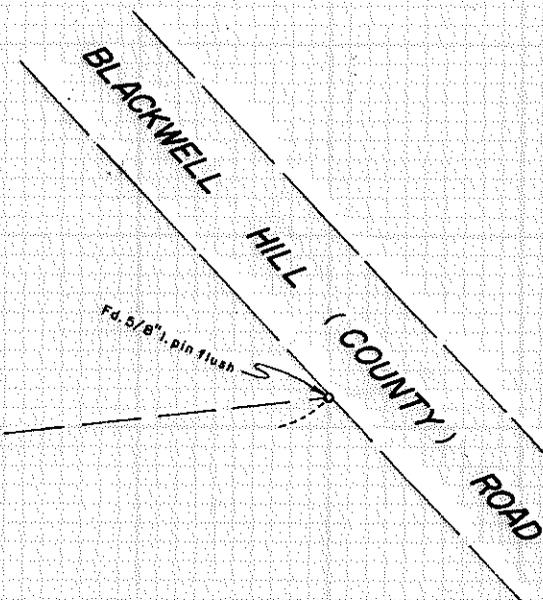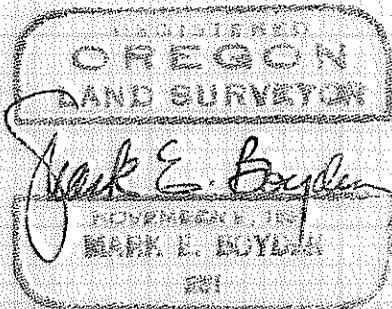

4740

Having coordinated the positions of the necessary boundary line control monuments, calculated the corner locations of the subject tract and monumented same at positions shown on the map to accompany this report.

December 28, 1971

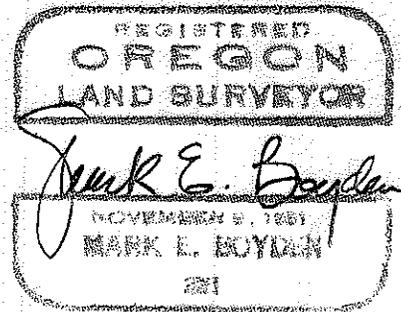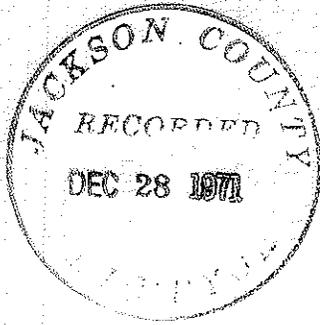

## SURVEY NARRATIVE TO COMPLY WITH O.R.S. 209.250.

FOR: Double Dee Lumber Co.  
F.O. Box 3517  
Central Point, Oregon 97501

PURPOSE: To monument and describe a land parcel proposed to be purchased by Double Dee Lumber Co.

PROCEDURE: From A.M.C.O. Station T203, traversed to and around the subject premises, making ties to control points shown on the map to accompany this report. Angles were turned with T2 Theodolite and the control traverse distances measured with a HP 3800-A Distance Meter.

It should be noted that the original Southeast bearing tree with scribe marks plain was found to position the Northwest corner of Donation Land Claim No. 52, said corner not having been found on Recorded Survey Nos. 1276 or 3312.

At the Northwest corner of Donation Land Claim No. 52, set a 1" x 36" galvanized iron pipe with a 2 1/2" bronze cap set 6" below the ground surface, said cap stamped:

	T36S, R2W	
NW		DLC
Cor.		52
	R.P.L.S. 281	
	1971	

from which:

The original bearing tree (now a 22" White Oak, plainly scribed "S 51" in the upper blaze) bears South 65° East, 48.84 feet to the face of the upper blaze;

Scribed a 21" White Oak "S28-BT" which bears South 23° 50' East, 160.5 feet to the face of the lower blaze;

Chistled a cross near the Southeast corner of the Southerly concrete footing for a sawdust hopper which bears South 78° 05' West, 97.65 feet.