

4935

Survey For:


GEORGE KAISER

Located in the NE 1/4,
Sec. 19, T. 37 S. R. 1 W., W.M.

Medford, Oregon



By: Mark E. Boyden

Aug. 18, 1972

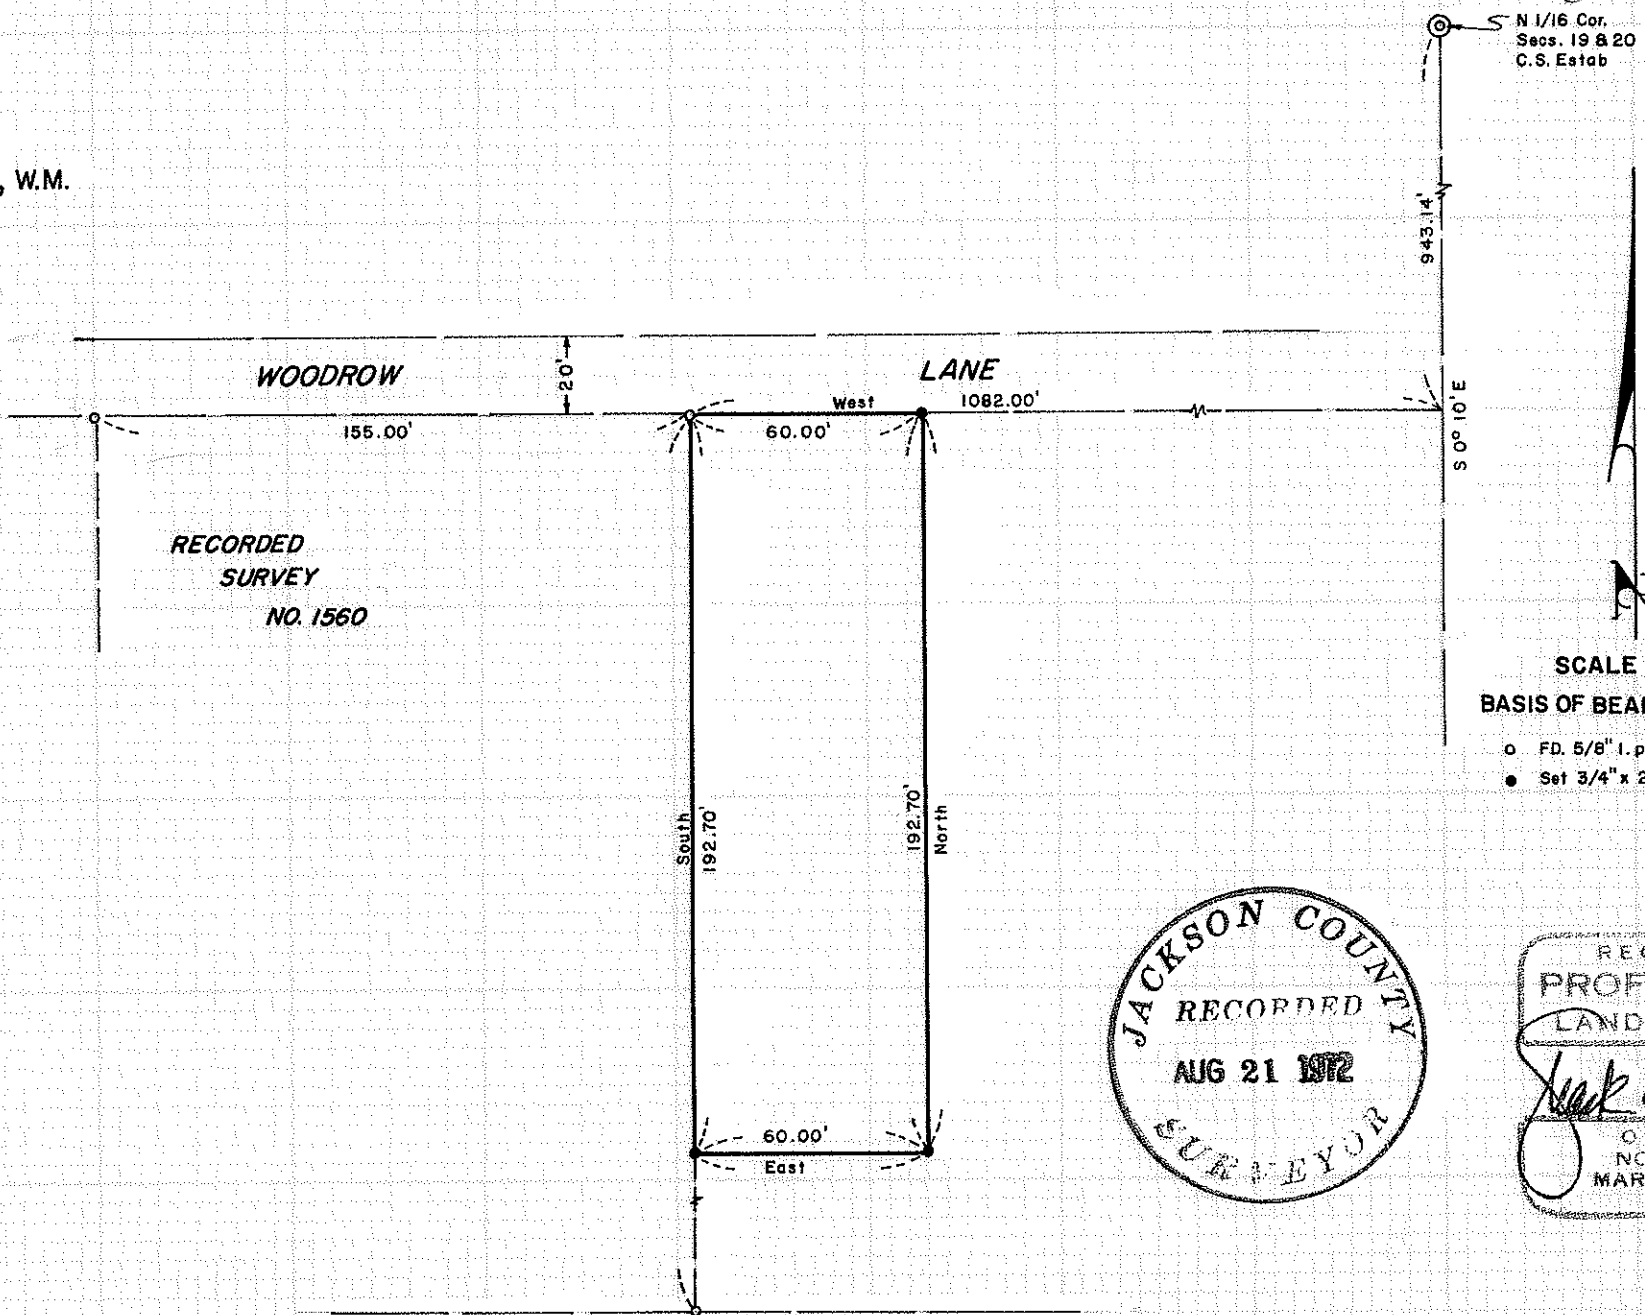

SCALE 1" = 50'
BASIS OF BEARINGS R. S. NO. 1560

- FD. 5/8" I. pin set on R.S. No. 1560
- Set 3/4" x 24" I. pin flush

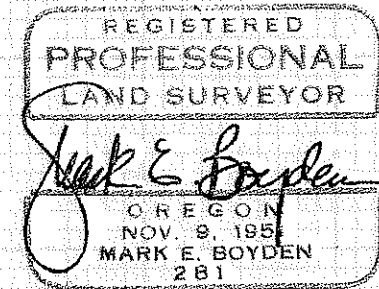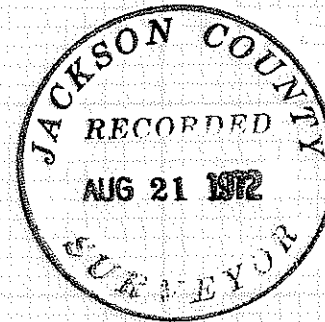

4935

SURVEY NARRATIVE TO COMPLY WITH O.R.S. 209.250

FOR: George Kaiser
Apt. 6
1211 Morrow Road
Medford, Oregon 97501

PURPOSE: To monument the corners of tract described in Deed Volume 567,
Page 261, being located in the Northeast Quarter of Section 19,
T37SR1W, W. M..

PROCEDURE: From monuments found set on Recorded Survey No. 1560, monumented
the desired tract as shown on the map to accompany this report.

August 19, 1972

