

JACKSON COUNTY  
RECEIVED  
MAY 15 1973  
SURVEYOR


REGISTERED  
PROFESSIONAL  
LAND SURVEYOR

OREGON  
JULY 10, 1953  
EDWARD A. MCGINTY  
301

Survey in Section 19, T.39S., R.2W. W.M.  
for  
Stuart Hinson  
72-10

By Edward McGinty  
Medford, Oregon  
Feb. 22, 1973

Scale: 1" = 400'  
○ 5/8" Iron Pin Set  
● Monuments Found

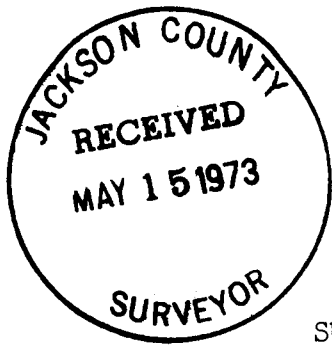

Survey No. 5230

SURVEY NARRATIVE TO COMPLY WITH O.R.S. 209-250

Survey for: Stuart Hinson 72-10  
P.O. Box 579  
Jacksonville, Ore. 97530

Survey by: Edward A. McGinty, R.S.  
Medford, Oregon  
April 1973

Location: Sec. 19, Township 39 South, Range 2 West

Basis of Bearing: Survey No. 4591

Precedence of Survey:

Quarter Corner between Sections 19 and 32, found indication of post burried in crown of three stones about flush with surface, set 5/8" x 30" iron pin at post indication from which;

An 1/2" iron pipe bears North 47° 48' East 3.20 feet.

A Fir, now 33" diam. bears North 18° 39' West 48.00 feet (Record N.19°W. 46.86 ft.) This tree was open at about 22" diam, found face apparently burned with apparent marks.

Madrone stump hole bears South 42° West 16.5 feet also found downhill a Madrone which has skidded with scribe 1/4 S BT visible.

A Fir, 15" diam. with old blaze bears North 3 3/4° West 15.25 feet, scribe 1/4 LS BT.

A Black Oak, 11" diam with old blaze bears South 43 3/4° West 3.5 feet scribe 1/4 LS BT.

Quarter Corner between Sections 19 and 20, set 5/8" x 24" iron pin, from which; Original BT, a White Oak, diam. North 30° East 67.98 feet BT visible upper blaze burned.

Original BT, SW fall in area bulldozz and clearing, etc.

New reference, a White Oak, 6" diam. bears North 52° 03' West 68.90 feet Top ridge bears west about 20 feet.

Corner of Sections 19, 20, 29, 30, found 1 1/2" iron pipe, 6" high from which; Original BT, a Laurel in top slide area to irrigation ditch with evidence of sprout on top of bank 12" diam. bears North 44° East 10.5 feet.

Stump of Black Oak bears South 75° East 72.8 feet

Douglas Fir stump, 33" diam. bears South 68° 28' East 72.8 feet scribe about 50 years ago.

A Fir, 48" diam. bears South 34° 21' West 20.5 feet to face of old blaze.

A Black Oak, 16" diam. bears North 82° 43' West 51.1 feet, scribe about 30 years ago, variation 18 1/2°.

Corner of Sections 17, 18, 19, 20, found 1" iron pipe and BC 6" high with bearing trees reference re-established 1970 by County Surveyor.

Quarter Corner of Sections 18 and 19, found 1" iron pipe with BC 6" high with bearing trees reference re-established 1970 by County Surveyor.

Northwest Corner of Section 19, found 2 1/2" pipe and BC set in 1969 by BLM and bearing tree references.

West Quarter Corner, found 2 1/2" pipe and BC set in 1969 by BLM.

Southwest Corner of Section 19, found standard 2 1/2" pipe and BC set by BLM in 1917;

Bearing tree, White Oak, 12" diam. bears North 28 1/4° East, (no distance).

Bearing tree, Fir, 18" diam. bears South 41 1/2° East (no distance).

Bearing tree, Fir, 18" diam. bears South 24 3/4° West 50.2 feet.

Snag down, scribe visible, Fir bears North 35 3/4° West 27.7 feet.

New Reference; White Oak, 6" diam. bears North 5 3/4° West 17.4 feet

(2 Blazes)

