


33
 Fd. 1/4 cor.
 Br. cap mon.
 34

SURVEY PLAT & NARRATIVE TO COMPLY WITH
 PARAGRAPH 209.250, OREGON REVISED STATUTES

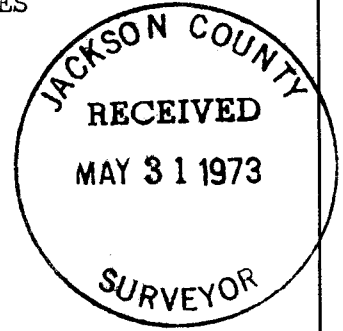

Survey for: Truman & Idelle Collins
 315 South Platt
 Eagle Point, Oregon
 Survey by: Charles H. Hurst, L.S.
 23 North Ivy
 Medford, Oregon


Purpose: To monument and define the centerline of the roads shown.

Procedure

Extension of survey, the control for which was established during the course of Recorded Survey No. 4374.

LEGEND

- Set 5/8" x 24" iron pins
- 5/8" iron pins per Survey No. 4374
- ⊙ Mons. per Survey No. 275

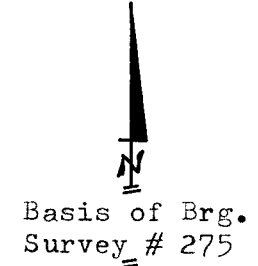

S 540.98'
 E 293.22'
 from 1/4 Cor.

Courses

- | | | |
|----|-------------|-----------|
| 1 | N 89°59'40" | E 270.00' |
| 2 | S 60°23'10" | E 543.40' |
| 3 | S 70°47'00" | E 336.80' |
| 4 | S 17°04'00" | E 430.50' |
| 5 | N 27°32'45" | W 192.66' |
| 6 | N 10°08'15" | W 168.95' |
| 7 | N 29°43'55" | W 223.92' |
| 8 | N 63°48'40" | W 117.45' |
| 9 | N 51°35'55" | W 119.76' |
| 10 | N 73°43'25" | W 214.38' |
| 11 | North | 76.21' ± |

S 794.49'
 E 1035.64'
 from 1/4 Cor.

SURVEY SITUATE IN THE NW1/4SW1/4 SECTION 34,
 T. 33 S., R. 1 E., W.M.
 JACKSON COUNTY, OREGON.

SCALE: 1" = 200'



Charles H. Hurst
 OREGON
 OCTOBER 30, 1959
 CHARLES H. HURST
 483

MAY 20 1973

Fd. 1/2" pipe

Fd. 1/2" pipe
 N 89°56'30" E
 173.88'

30' roadway