

5280

Fd. 5/8" I. Pin  
& Fifth St

Fd. 5/8" I. Pin  
& "E" Street

Fd. 5/8" I. Pin  
& Eighth St.

S 67° 21' 15" E

30'

"D" STREET

30'

N 22° 42' 50" E  
260.00

6th STREET

N 22° 42' 50" E

30'

30'

6" deep

Fd. 5/8" I. Pin

176.00

Proposed Agreement Boundary

V 392 P 277

73.07

N 22° 42' 50" E

74.36

S 67° 17' 10" E 6.90.07

Fd. 1/2" dia. I. Bolt

N 22° 42' 50" E

94.98

Proposed Agreement Boundary

BLOCK 63

200.00

V 338 P 84

Fd. 3/4" I. Pipe

N 22° 42' 50" E

105.00

N 22° 42' 50" E

101.17

19.5

V 386 P 278

V 187 P 239

183.07 (Rec 183.5)


55.00

"C" STREET

S 67° 21' 40" E

30'

Fd. 5/8" I. Pin  
& Eighth St.

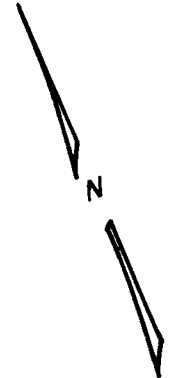

SCALE: 1" = 50'

Basis of Bearings:  
Recorded Survey no. 2389


LEGEND

- = Set 5/8" x 30" Iron Pin tagged R.L.S. 638
- = Found mon. as shown
- = Record bndry. location
- x-x- = Existing fence

REGISTERED  
PROFESSIONAL  
LAND SURVEYOR

*George Burrell*

OREGON  
JULY 10, 1964  
GEORGE R. BURRELL  
638

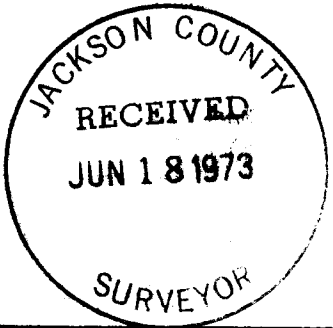

MAP OF SURVEY

Located in Block 63, Pool and Klippel Addn.  
to the City of Jacksonville in Sec. 32, T37S, R2W  
For: MRS. ALTA SOLOMAN JACKSONVILLE OR.  
By: George Burrell Surveyor April 1973

5280

## SURVEY NARRATIVE TO COMPLY WITH O.R.S. 209.250

FOR: Alta Soloman  
P.O. Box 689  
Jacksonville, Ore.

PURPOSE: To establish and monument the boundaries of the tract described in Vol. 338, Page 84 of the Deed Records of Jackson County, Oregon and amending them as shown on the accompanying map to conform with a jointly agreed upon boundary.

PROCEDURE: Block boundaries were established according to the monuments found for the street centerline intersections. The intersection of 6th and "D" Street was monumented as shown on the accompanying map by intersection from said street monuments. The East line of the tract described in Vol. 187, Page 239 of said Deed Records being common to the tract described in Vol. 338, Page 84 was established by holding deed records angle of 90° to "C" Street and the 1/2 inch iron bolt found at the Northeast Corner (Deed Record calls for an iron pin). The remaining lines established by this survey were monumented according to the mutual request of the parties concerned. A description was furnished for these lines that are to be finalized by recorded agreement.

REGISTERED  
PROFESSIONAL  
LAND SURVEYOR

*George Burrell*

OREGON  
JULY 10, 1964  
GEORGE R. BURRELL  
638

