




# QUEENS BRANCH ROAD - PLEASANT CREEK ROAD SECTION

WEST EVANS CREEK ROAD

DEPARTMENT OF PUBLIC WORKS  
 Loaded Line

JACKSON COUNTY  
 Scale: 1 inch = 100 feet

Traced by EDM JUN, 1973  
 \* Station set for 1/4 mile from 0 point, all data on it  
 apply unless otherwise noted and taken  
 from original May 1973  
 Book of Survey: State Corporation  
 Number of Survey: To define the boundaries of the road right of  
 way owned by Jackson County  
 Proceeds: from new fee and paid to owners on down on  
 map. Right of way owned by Interstate  
 procedure (Official Record C.L. V.72, #227)

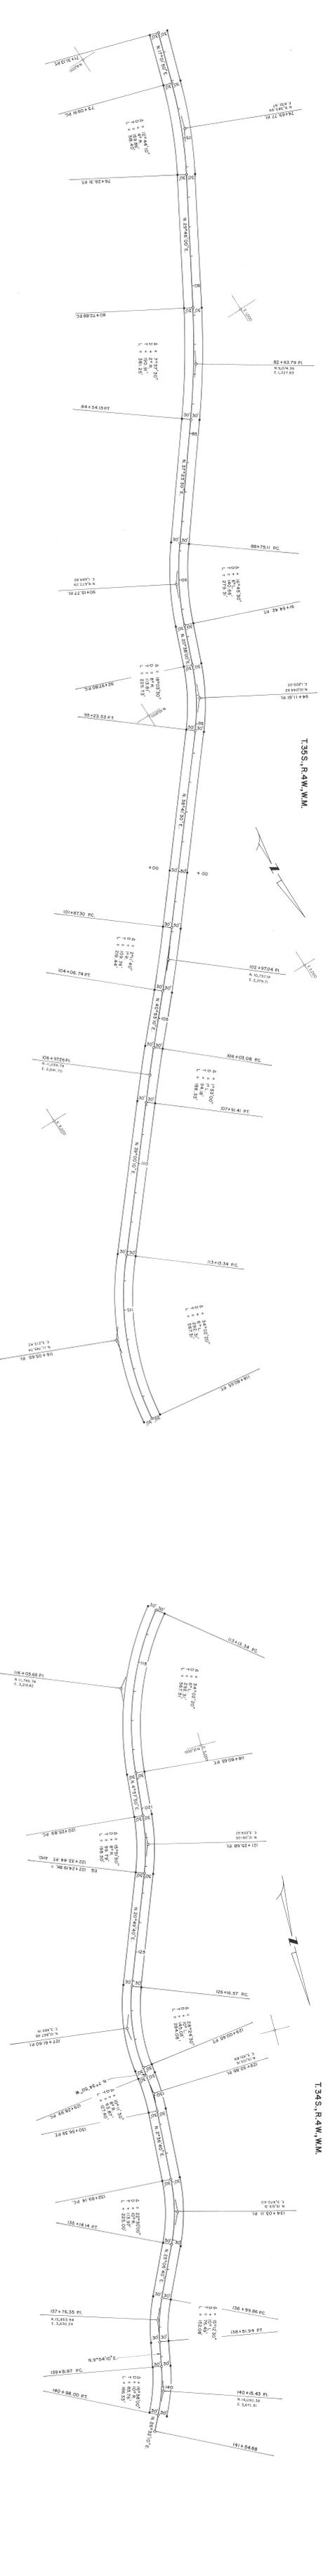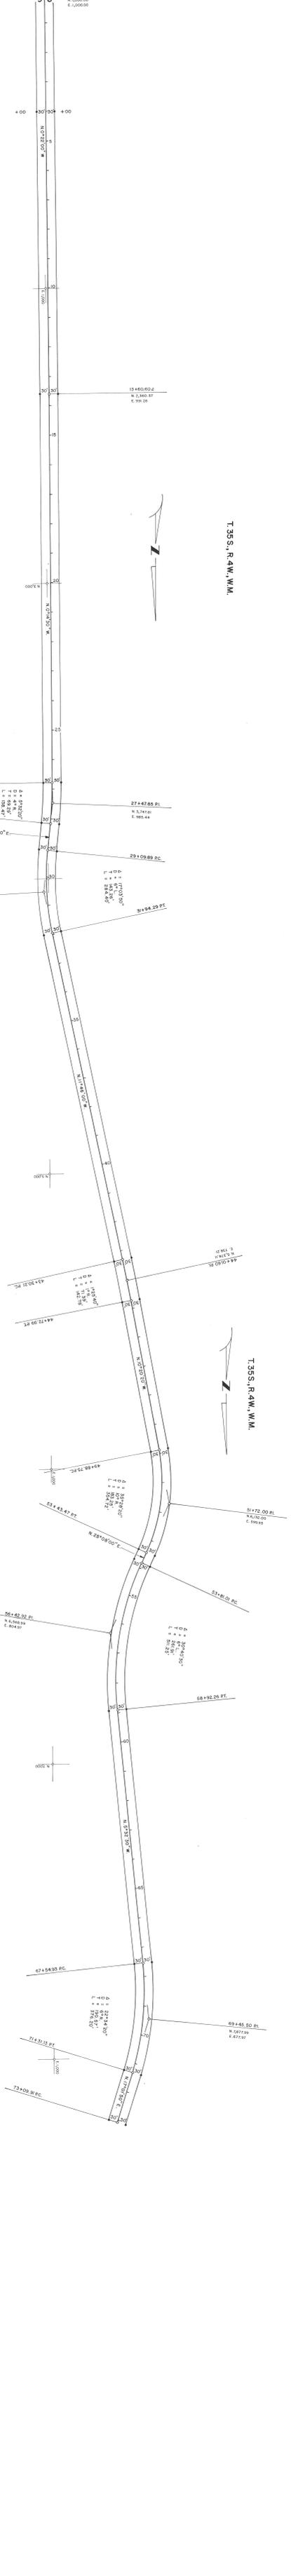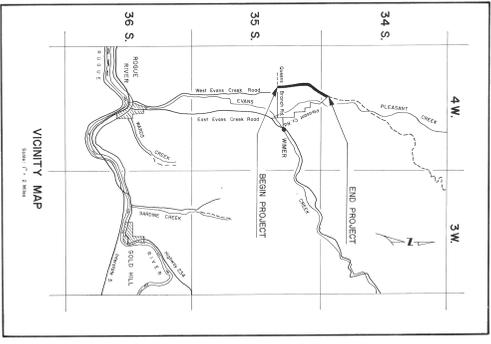

SURVEY NUMBER 5317

This is a Jackson County Road Department Map.

West Evans Cr. Rd.

Queens Branch Rd.

Pleasant Cr. Rd.