


SURVEY IN SEC'S. 1 & 12 T.37S. R.1W  
 & SEC. 7 T.37S.R.1E.WM.  
 FOR  
 FAYDREX INC.  
 70-12-1

BY EDWARD A. MC GINTY  
 MEDFORD OREGON  
 NOV. 1970

SCALE 1" = 400'  
 ○ = 5/8" I.PIN 24"L.  
 ☆ = 5/8" I.PIN-15"L  
 ✕ = 5/8" I.PIN-30"L  
 ● = 5/8" I.PIN FD  
 ◊ = 3/4 I.PIN

JACKSON COUNTY  
 RECEIVED  
 SEP 12 1973  
 SURVEYOR

REGISTERED  
 PROFESSIONAL  
 LAND SURVEYOR  
 EDWARD A. MC GINTY  
 OREGON  
 JULY 10, 1952  
 EDWARD A. MC GINTY  
 301

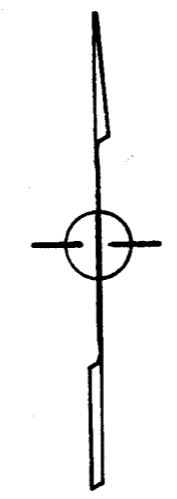

SURVEY NARRATIVE TO COMPLY WITH O.R.S. 209-250

Survey for: Faydrex, Inc. 70-12-1  
 1054 S. Riverside  
 Medford, Oregon 97501

Survey by: Edward A. McGinty, R.S.  
 Medford, Oregon  
 June 1973

Basis of Bearing: Previous Survey along South-line of Section 6

Location : Sec. 1 and 12, T 37 S, R 1 W  
 Sec. 7, T 37 S, R 1 E.

Precedence of Survey:

SECTION 12 and SECTION 7  
 1/4 Corner, Sec. 1, 12, found stake of previous survey, set 5/8" x 30" iron pin 3" high, also found down Original BT's.  
 Face of White Oak, 24" diam., bears S. 27°43' E., 86.30 ft.  
 Face of White Oak, 12" diam., bears S. 39° 49' W. 38.08 ft.  
 Face of White Oak, 8" diam., bears N. 69°06' E., 133.58 ft.  
 1/4 Corner, Sec. 11 and 12, set 5/8" x 24" iron pin on the North-South fence line from which,  
 Original BT. Pine, 8" diam., bears N. 89° 30' W. 106.4 ft.  
 Center of old ravine bears South 49.5 ft.  
 Center of White Oak, 6" diam., bears  $\pm$  S 81° East 24.3 ft.  
 Center of Ash, 5" diam., bears  $\pm$  South 8° East 21.7 ft.  
 R.P. 5/8" iron pin, South 88° 23' West, 20.32 feet.  
 1/4 Corner, Sec. 12 and 13, found old rock mound, set 5/8" x 30" iron pin 24" in the ground from which,  
 Original BT., White Oak, 14" diam., bears N. 62°19' E. 69.96 ft. with scribe visible.  
 Center of White Oak, 9" diam., bears S. 43°26' W. 36.4 ft.  
 Center of White Oak, 10" diam., bears N. 28° 40' W. 19.2 ft.  
 East 1/4 Corner, Sec. 12, found 1" galvanized pipe with brass cap set by Co. Surveyor.  
 Northeast Corner of Sec. 12, found 3/4" iron pin, see previous survey of record.  
 South 1/4 Corner Sec. 7, found 1" iron pipe with brass cap 5" high set by County Surveyor.  
 North 1/4, found 3/4" iron pipe in rock mound replaced pipe with 5/8" x 14" rebar set flush. Found recent clearing with cat, Original BT. evidence NE. and SE. removed.  
 Face of White Oak, 16" diam., bears S. 39° 17' W., 26.86 ft.  
 Face of White Oak, 4" diam., bears N. 68° 05' W., 8.0 feet.  
 Face of White Oak, 5" diam., bears S. 49° 20' E., 36.56 ft.  
 East 1/4 Corner, Sec. 7, was determined from previous survey data and there is no direct tie on this survey.

