

5868

SURVEY FOR:

NORTHWEST GROCERY CO.

LOCATED IN BLOCKS 5 & 6 OF
EHRMAN WAREHOUSE INDUSTRIAL DISTRICT
IN THE SE 1/4 OF SEC. 14, T. 37 S. R. 2 W., W.M.

BY: MARK E. BOYDEN




OCT. 25, 1974

5868



BASIS OF BEARINGS
PLAT BEARING N. LINE BLOCK 5

- FOUND ORIG. BLOCK CORNER MON.
- ⊗ FOUND 5/8" I. PIN SET ON R.S. NO. 2134
- SET 3/4" x 30" I. PIN FLUSH
- ✱ SET 3/4" x 24" I. PIN FLUSH

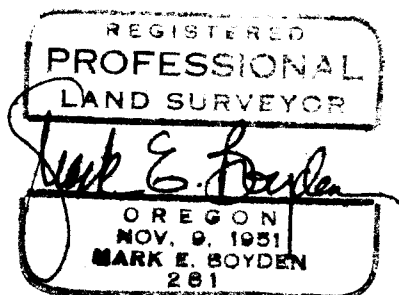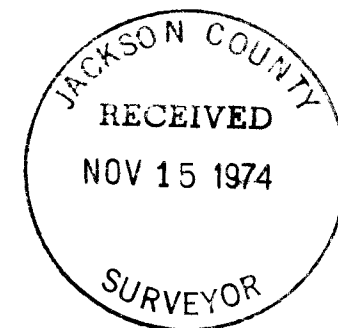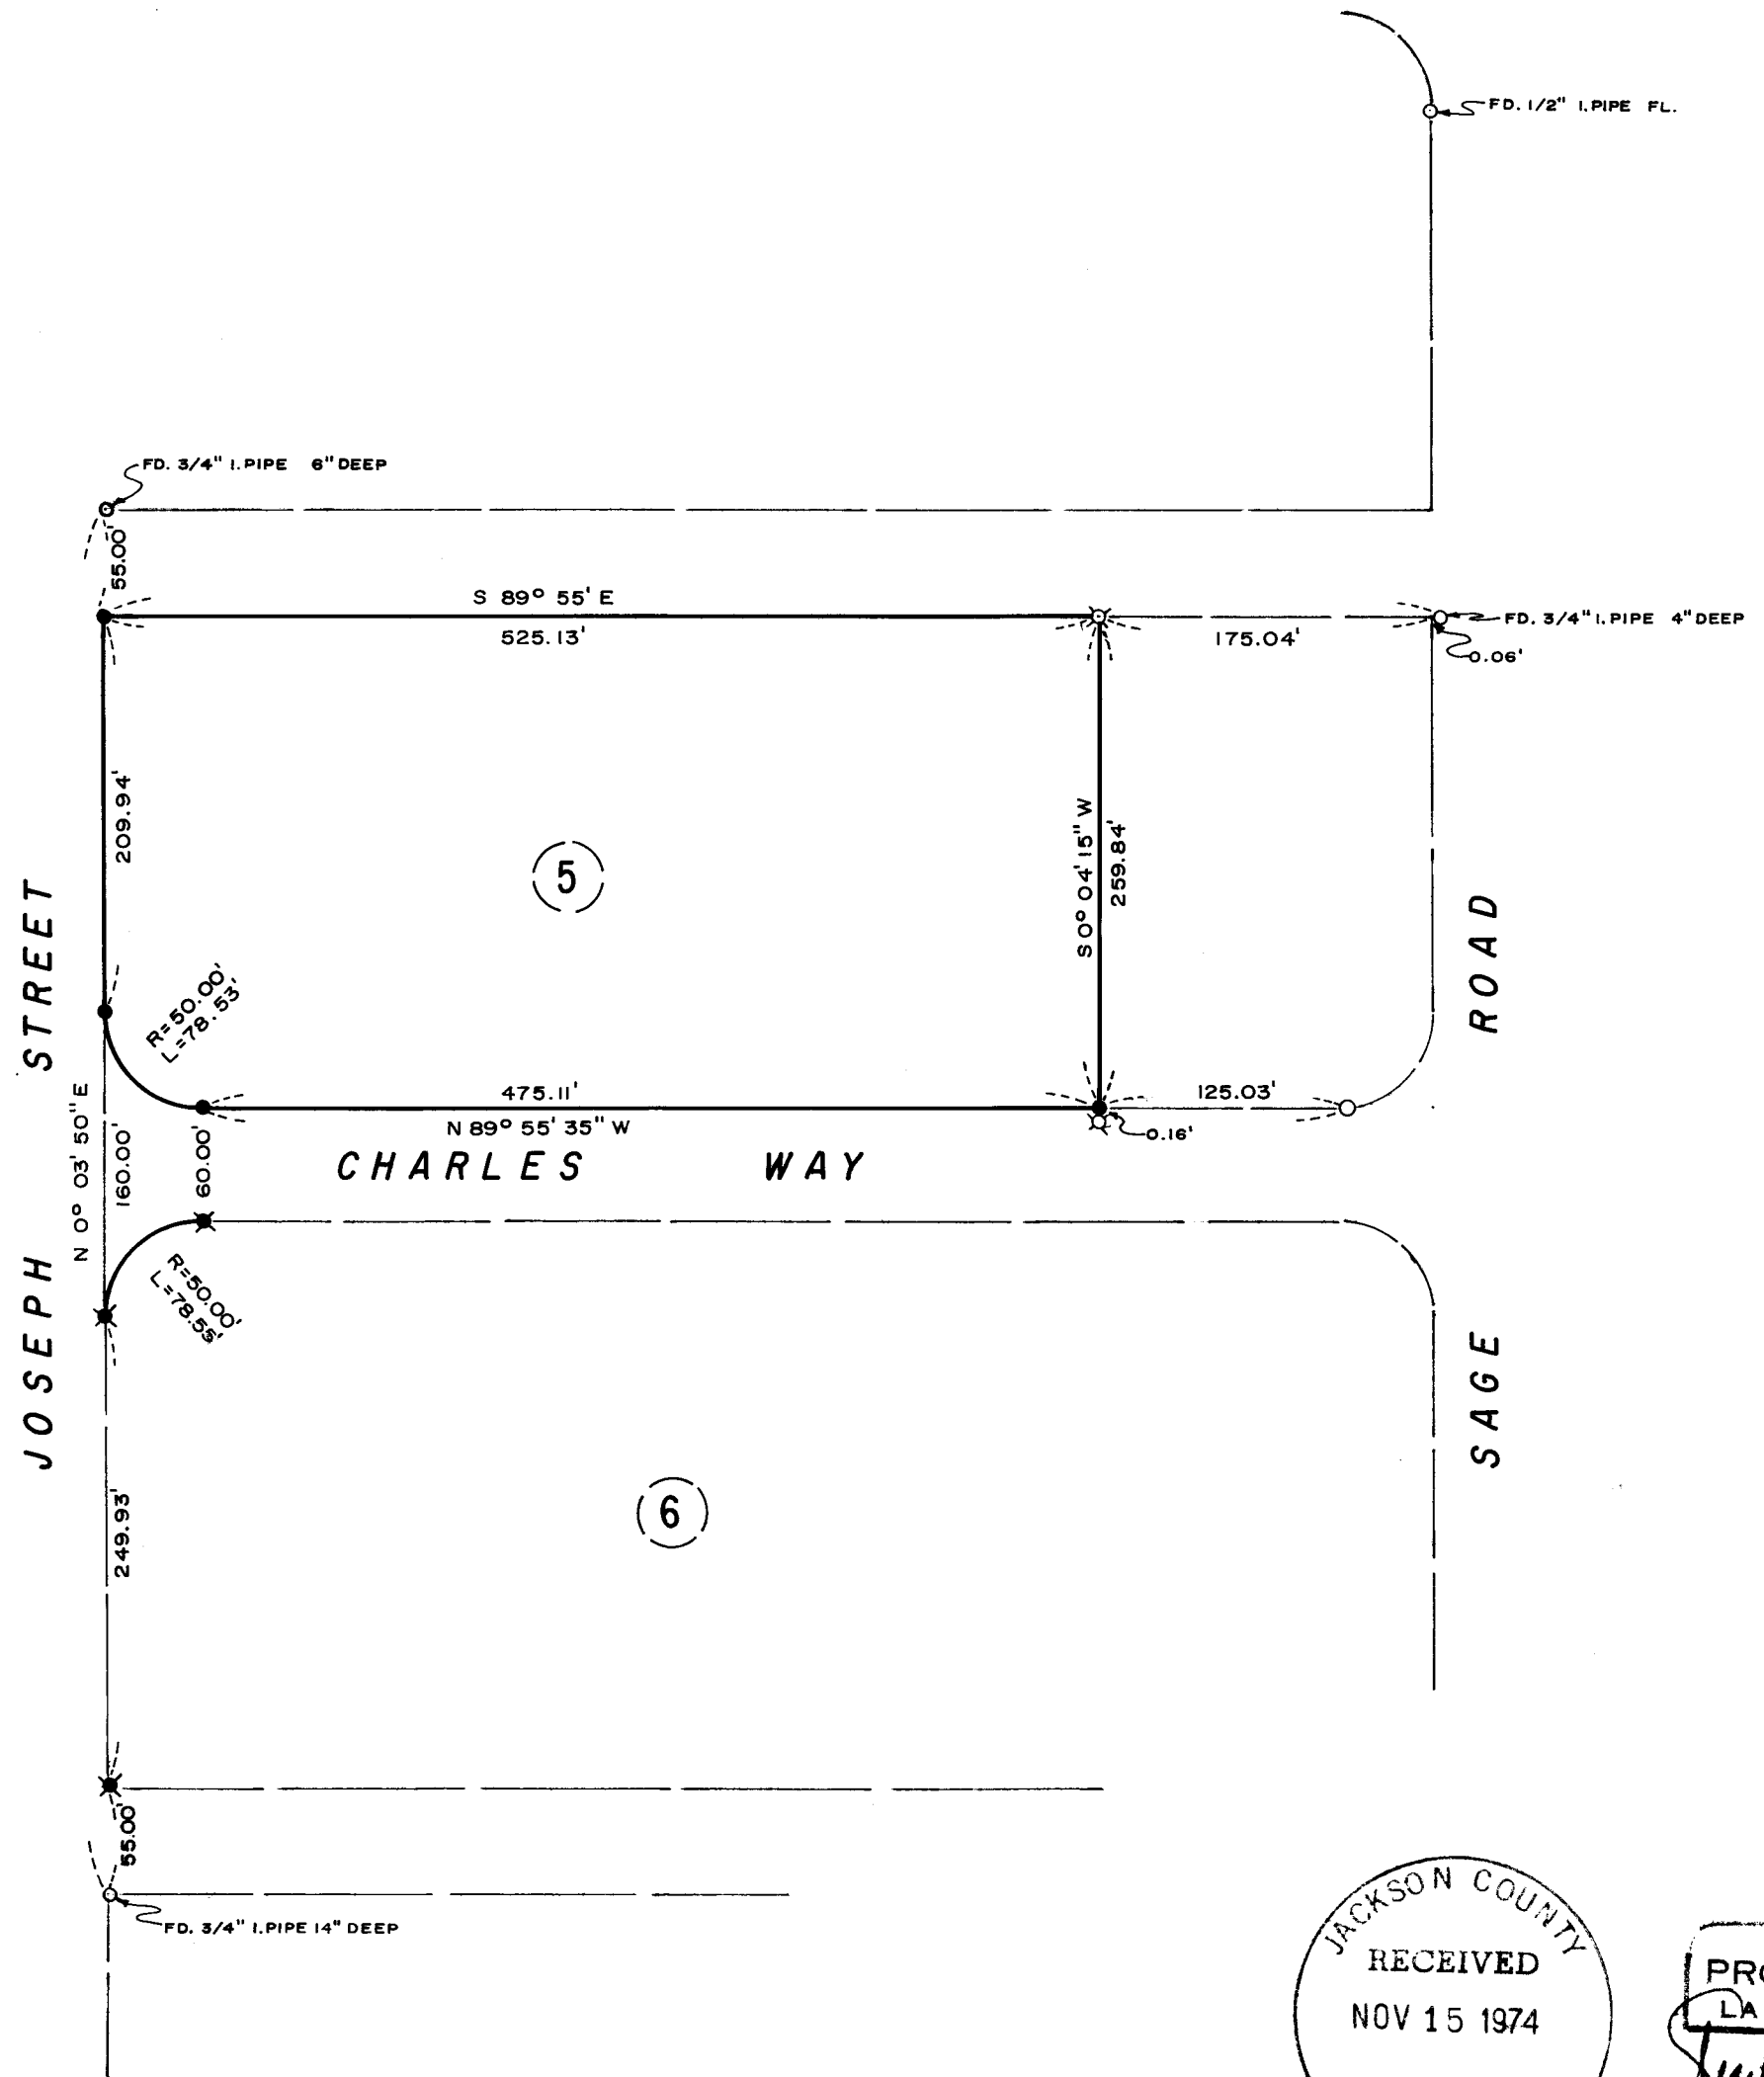

5868

SURVEY NARRATIVE TO COMPLY WITH O.R.S. 209.250.

FOR: Northwest Grocery Co.
2195 Sage Road
Medford, Oregon, 97501

PURPOSE: 1. To monument and/or verify previously set monuments controlling the Company ownership in Block 5 of EHRMAN WAREHOUSE INDUSTRIAL DISTRICT.
2. To monument the curve radius controls at the Northwest corner of Block 6 of said District.

PROCEDURE: Utilizing a one-second theodolite, an electronic measuring instrument and chain, tied to original Block corner monuments and monuments set on Recorded Survey No. 2134. From said data, set additional corner monuments at positions shown on the annexed map.

October 25, 1974

