



FOUND 1" IRON PIPE MARKING THE N. 1/4 CORNER SECTION 9

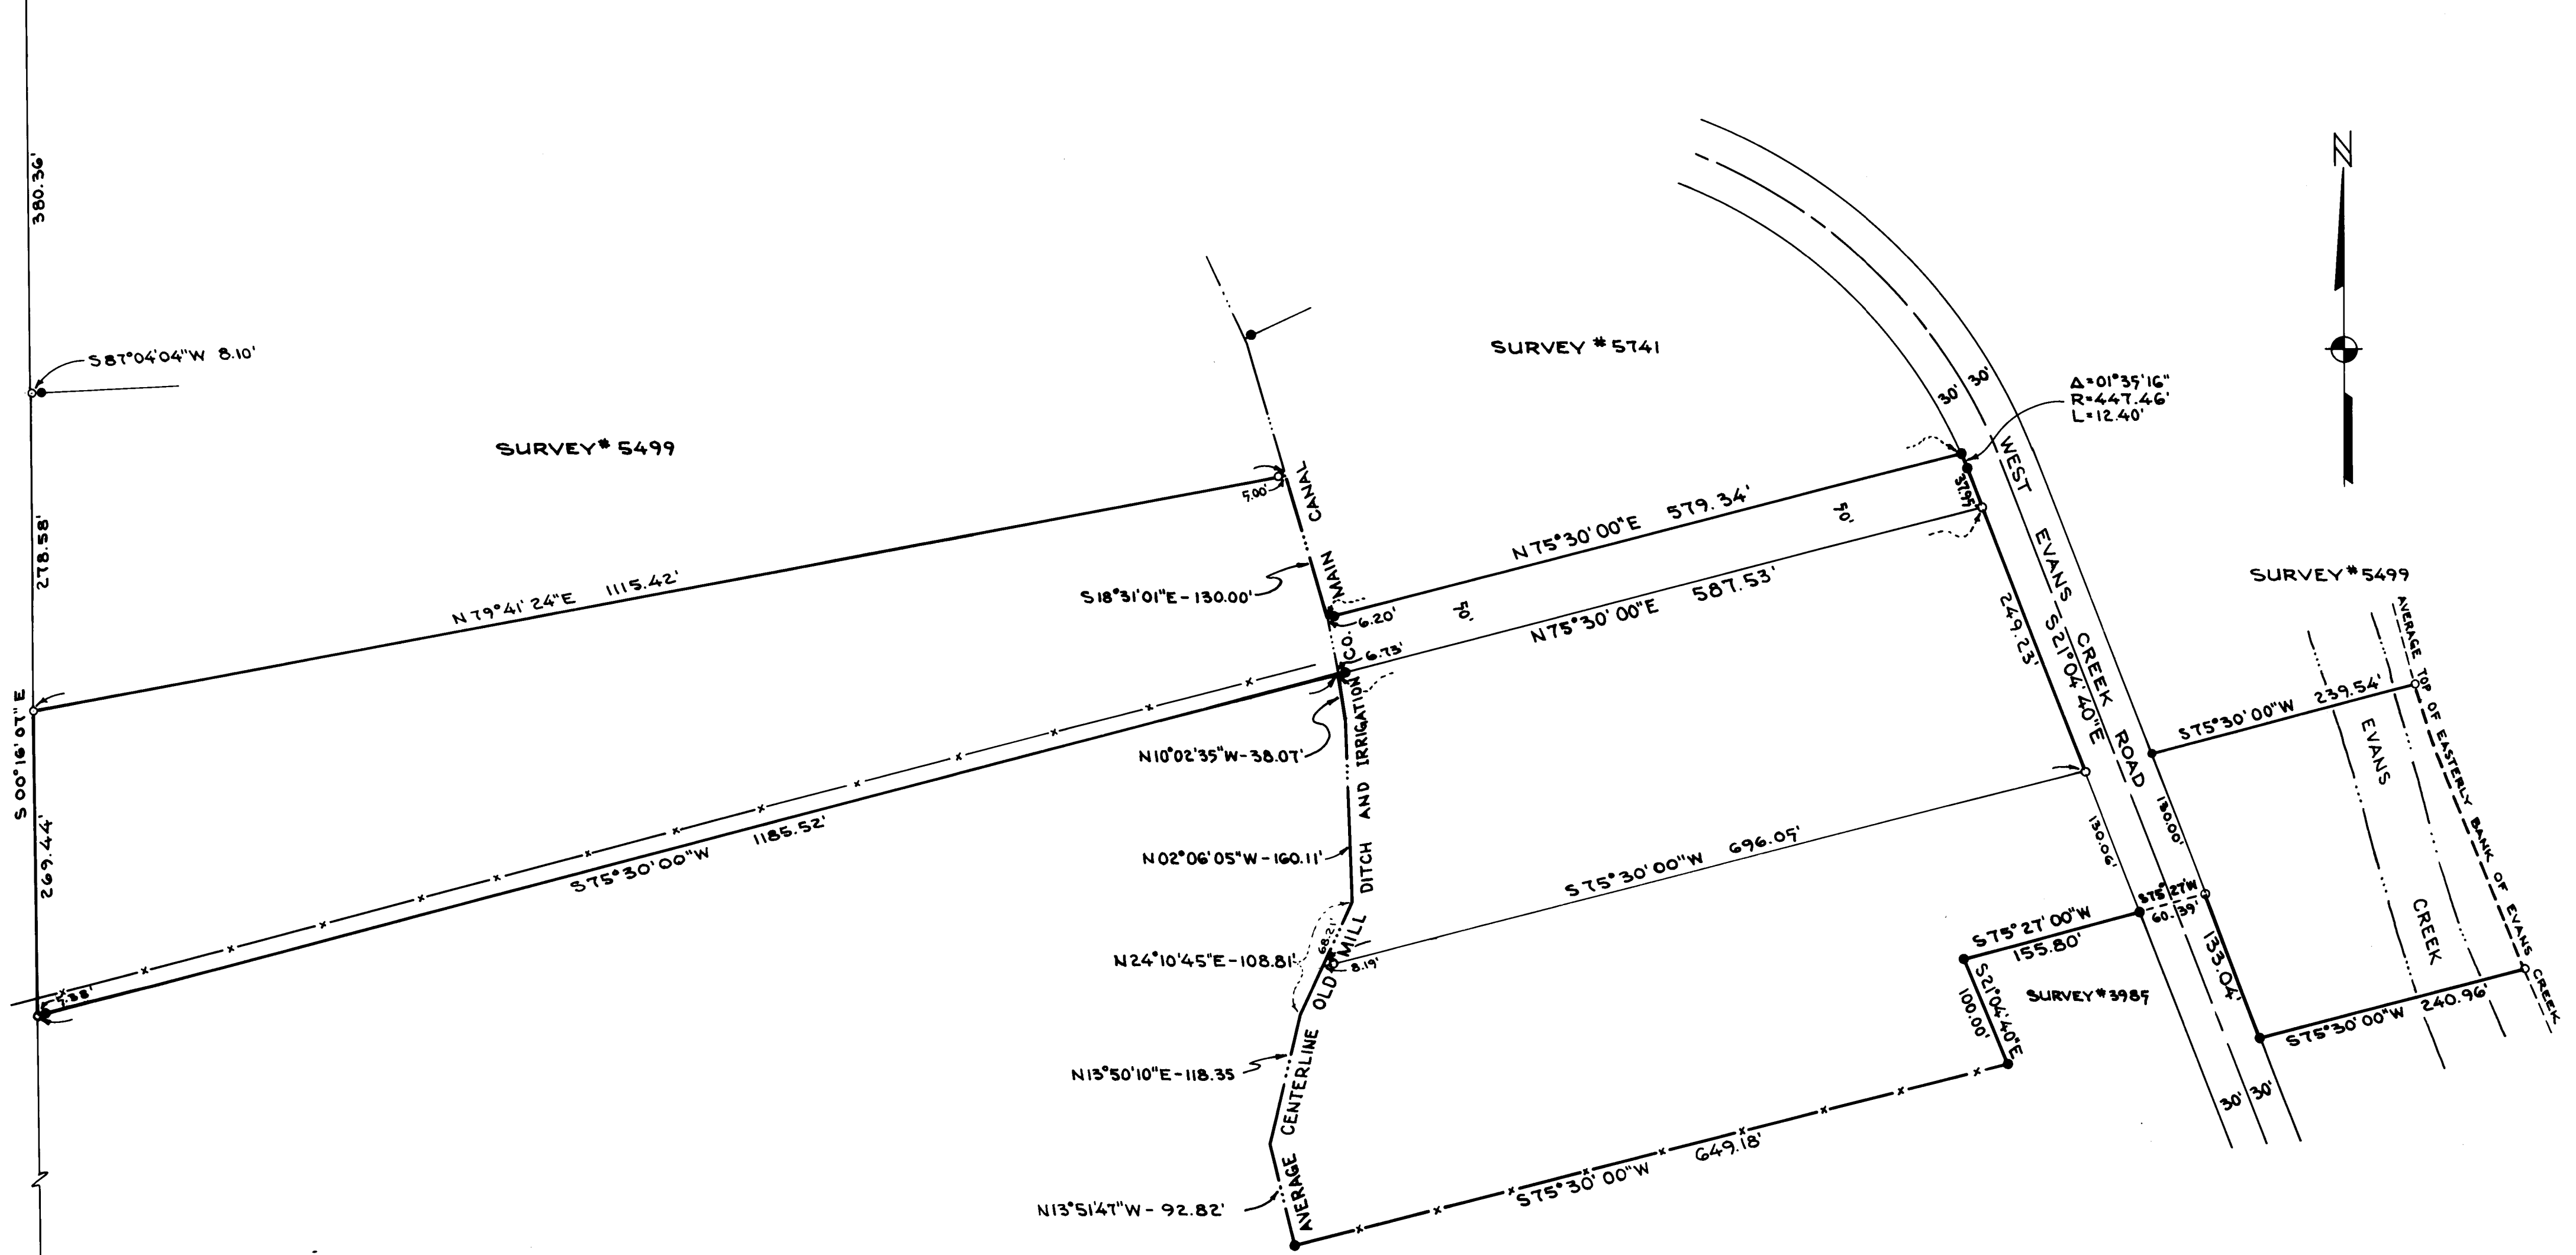

FOUND 1" PIPE WITH COUNTY SURVEYOR'S BRASS CAP MARKING THE S. 1/4 CORNER SECTION 9

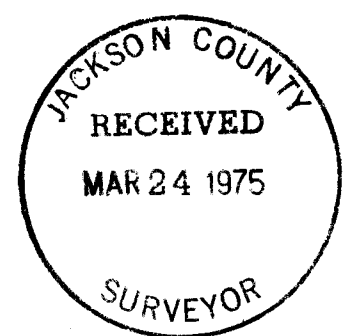

LEGEND:
 ● = FOUND MONUMENT AS SHOWN
 ● = FOUND 5/8" IRON PIN
 ○ = SET 5/8" IRON PIN
 -x-x- = FENCE
 BASIS OF BEARINGS = SURVEY #5499

REGISTERED PROFESSIONAL LAND SURVEYOR
Larry J. Friar
 OREGON JULY 16, 1971
 LARRY J. FRIAR 961

PLAT OF SURVEY FOR FLOYD W. HUMBAR

BEING A PORTION OF THE NORTH ONE-HALF OF THE NORTHEAST ONE-QUARTER OF SECTION 9, T. 36 S., R. 4 W., W. M.

JACKSON COUNTY OREGON

SCALE: 1"=100' DATE: FEB. 1975

PREPARED BY: FRIAR-MOFFIT SURVEYING 142 N. IVY, SUITE 2, MEDFORD, OREGON

SURVEY NO. 5962

SURVEY NARRATIVE TO COMPLY WITH O. R. S. 209.250

SURVEY FOR: Floyd W. Humbard
4380 Leonard Road
Grants pass, Oregon

LOCATION: N.E. $\frac{1}{4}$ of Section 9, T.36S., R.1W., W.M.,
Jackson County, Oregon.

PURPOSE: To monument parcels as shown on the attached
map.

PROCEDURE: Utilizing control from previous survey's of
the property, the parcels were monumented as
shown on the attached map.

An electronic measuring device and a one
second theodolite was used on this survey.

DATE: March, 1975

Larry J. Friar
Professional Land Surveyor

