

S.E. COR. D.L.C. NO. 46
Fd. 1 1/2" Pipe w/ Bronze
disc per R.S. 4274

S 89° 46' 00" E (Rec. E081)
2652.94 (Rec. 2640.0)


389.98 (Rec. 388.08)

N.W. COR. D.L.C. NO. 45
Fd. 1 1/2" Pipe per C.S.
1955 Re estab.

N.E. COR. D.L.C. NO. 45
Set 1 1/2" x 36" G.I. Pipe
30" in the ground

1808.82
1802.46

N 0° 20' 15" E
(Rec. North)

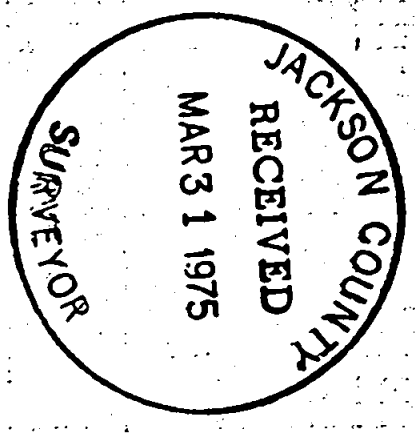

REGISTERED
PROFESSIONAL
LAND SURVEYOR

George Burrell

OREGON
JULY 10, 1964
GEORGE R. BURRELL
638



SCALE 1"=100'
Basis of Bearings R.S. 5473

MAP OF SURVEY

Located in S 1/2 Sec. 4 T37S R2W
For: HOWARD DEGN
By: Geo. Burrell, Surveyor 3-12-75

TAYLOR ROAD
N.W. COR. D.L.C. NO. 52
Fd. Bronze disc in
mon. case per C.S.

SURVEY NARRATIVE TO COMPLY WITH O.R.S. 209.250

FOR: Howard Degn
2964 Taylor Rd.
Central Point, Ore.

PURPOSE: To Re-establish the N.E. Corner of D.L.C. No. 45, T37S, R2W

PROCEDURE: As no original bearing tree's were recovered for said corner, I re-established this corner on a single proportion between the N.W. corner of said D.L.C. and the S.E. corner of D.L.C. No. 46 as monumented by recorded survey No. 4274.

REGISTERED
PROFESSIONAL
LAND SURVEYOR

George Burrell

OREGON
JULY 10, 1964
GEORGE R. BURRELL
638

JACKSON COUNTY
RECEIVED
MAR 31 1975
SURVEYOR

54 T37 R2W