

MINOR LAND PARTITION  
IN

CITY OF JACKSONVILLE  
DLC. 37 NE. 1/4 SEC. 32, T. 37 S., R. 2 W., WM.


FOR  
Lloyd Thornton (74-33)  
460 G- St.  
Jacksonville, Oregon

FILED FOR RECORD THIS 22<sup>nd</sup> DAY OF April 19 75  
AT 10:59 O'CLOCK A AND RECORDED IN VOLUME 1  
PAGE 17 OF "MINOR LAND PARTITIONS" IN JACKSON COUNTY,  
OREGON.

JACKSONVILLE:  
APPROVAL:

PLANNING COMMISSION \_\_\_\_\_ DATE \_\_\_\_\_

*Henry Shipman*  
COUNTY CLERK

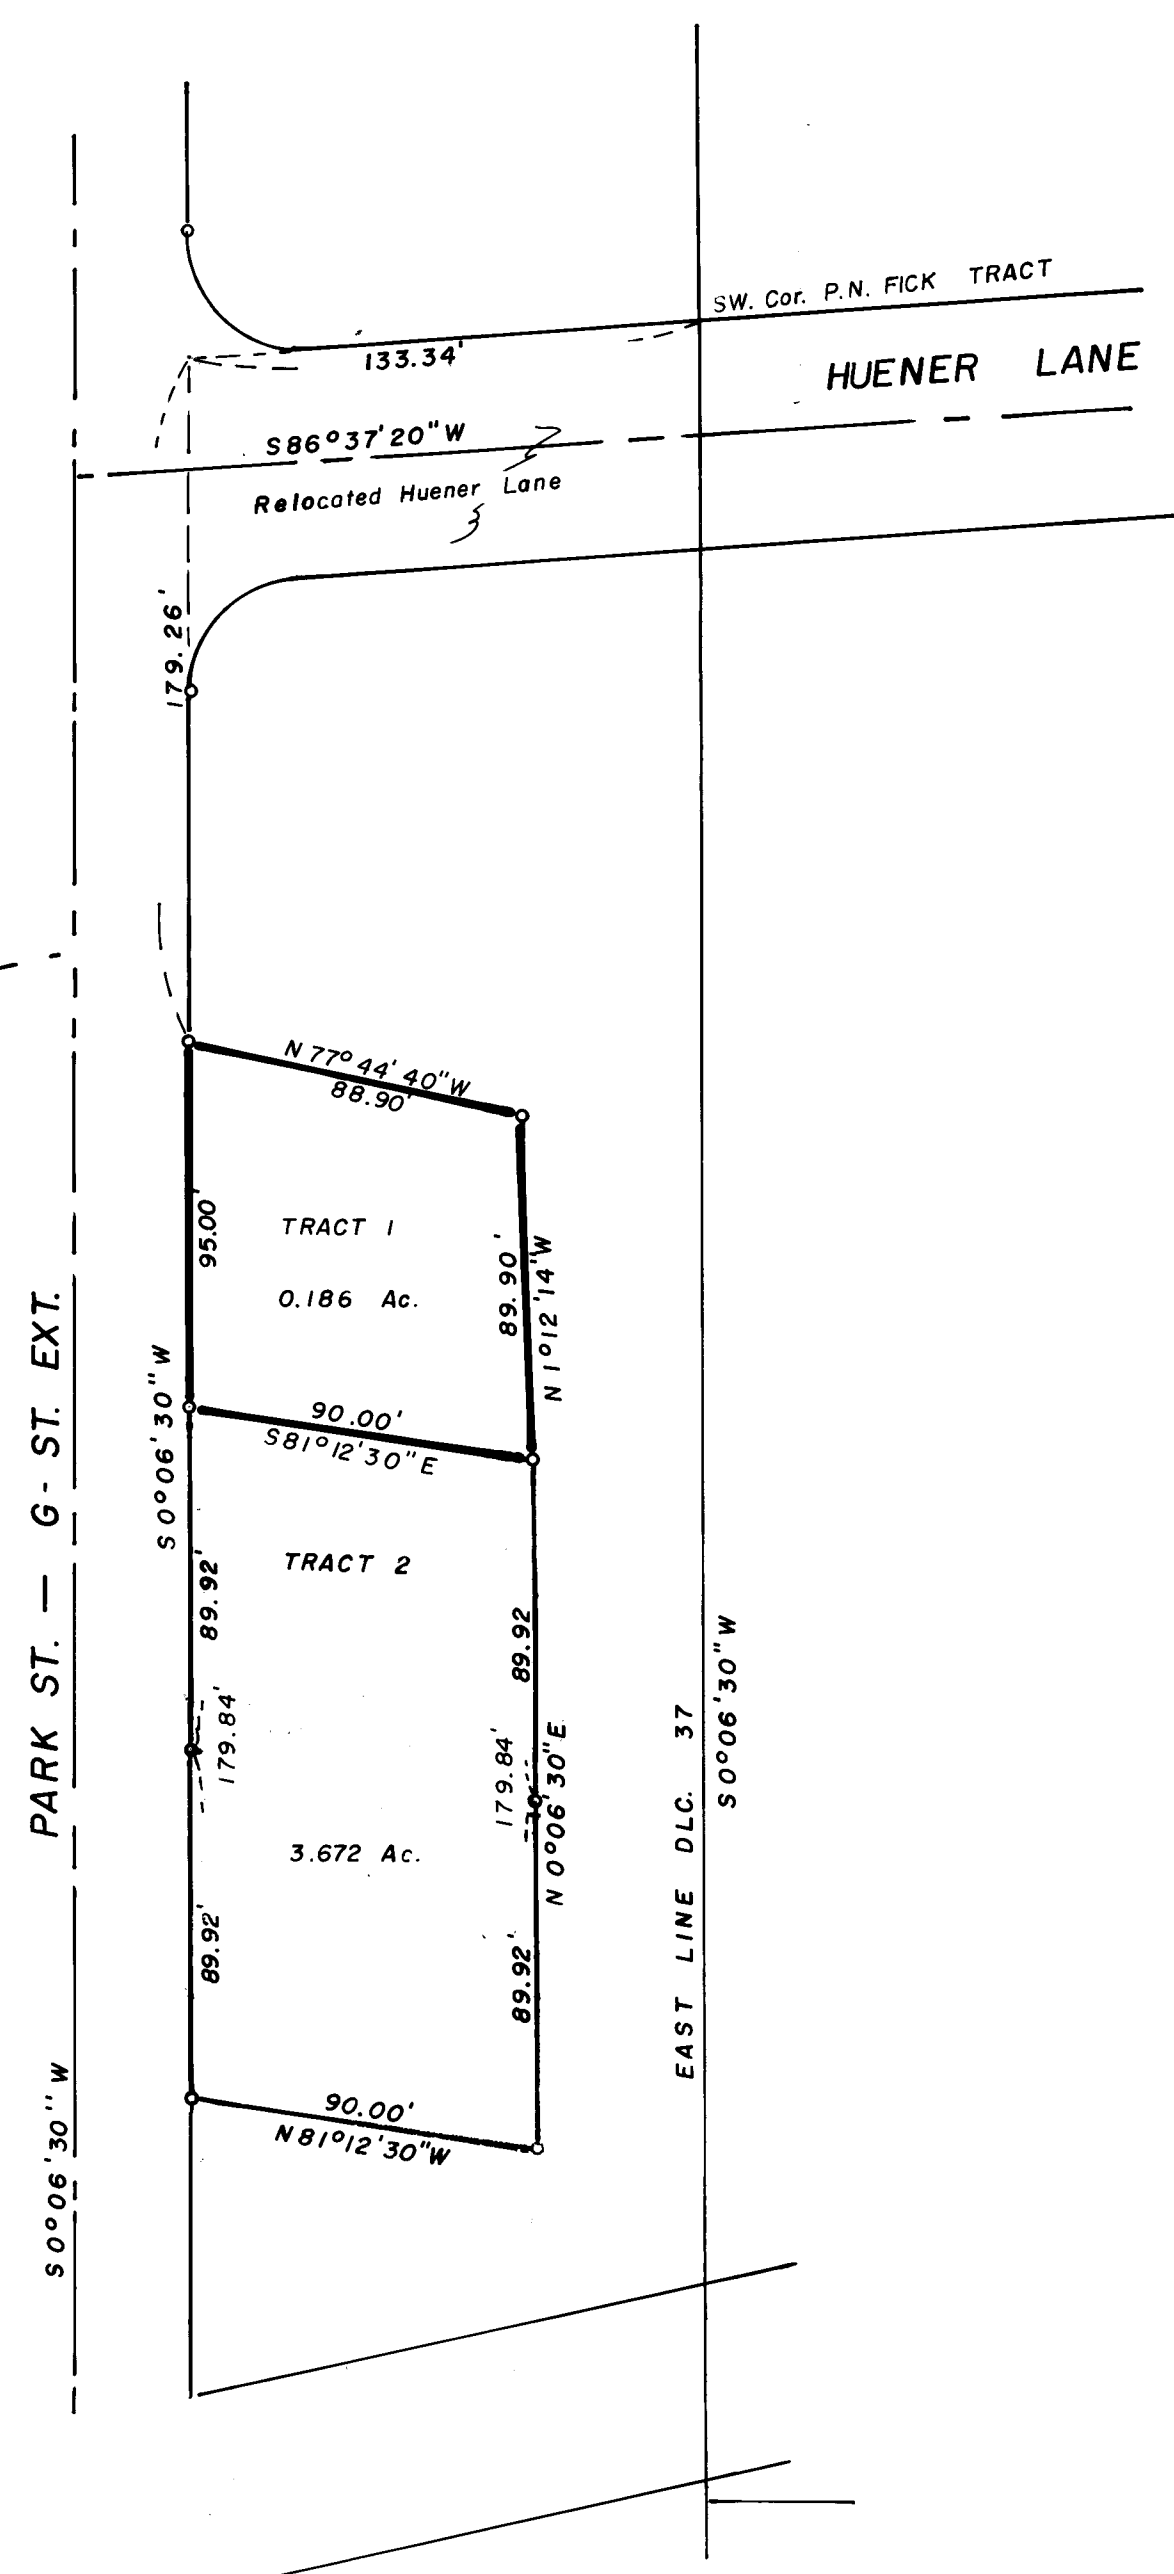


BASIS OF BEARING = SUR. NO. 2758  
SCALE 1"=50'  
o = 5/8" I.PIN  
BY EDWARD A. MC GINTY  
MEDFORD, OREGON  
NOVEMBER 1974

74-33

SURVEYOR'S CERTIFICATE

I, EDWARD A. MC GINTY, DULY REGISTERED SURVEYOR OF THE STATE OF OREGON, CERTIFY THAT THIS MAP CORRECTLY REPRESENTS THE SURVEY MADE UNDER MY DIRECTION AND COMPLIES WITH THE REGULATIONS OF MINOR PARTITIONS.

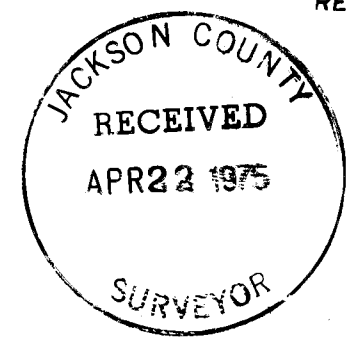

JSS4