

6491

RELOCATED HIGHWAY 99 (INTERSTATE 5)

OSHD. 170+00
 Reg. = 125.00'
 FD. 3/4" I. PIN
 S. 70° 51' 10" E.
 799.77'

FD. 5/8" I. PIN
 OSHD. 178+00
 S. 70° 51' 35" E.
 400.06'

OSHD. 182+00
 FD. 3/4" I. PIN

N. 19° 05' 50" E.
374.42'

OSHD.
FD 3/4" I. PIN
& POST

N. 19° 11' 39" E.
4000'

N. 53° 03' 40" W.
95.80'

N. 44° 03' 10" W.
284.20'

N. 81° 23' 45" E.
542.94'

N. 81° 16' 30" W.
392.00'

N. 88° 25' 04" W.
362.05'

S. 140° 17' 20" E.
128.86'

708.92'
S. 70° 48' 43" W.

999.94'
S. 19° 08' 55" W.

38.30'

N. 28° 50' 10" W.
SN = 1085

FD 1/2" I. PIPE

35.68'

L = 353.44'
R = 394.90'

PI. O FD 3/4" I. PIPE

Δ = 20° 33' 40"


ROAD

STAGE

OLD

PI. O FD 1/2" I. PIPE

FD. P. I.

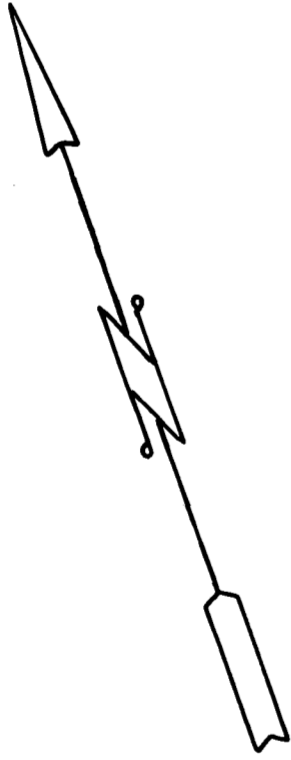

REGISTERED
PROFESSIONAL
LAND SURVEYOR

Edward A. Mc Ginty

OREGON
REGISTERED
LAND SURVEYOR

JACKSON COUNTY
RECEIVED
SEP 24 1976
SURVEYOR

SURVEY IN NE. 1/4 SEC. 22, T. 36 S., R. 3 W., W. M.

FOR
HARVEY GRANGER
(76 - 32)

BY EDWARD A. MC GINTY
MEDFORD, OREGON
AUGUST, 1976

SCALE 1" = 100'
● = SET 5/8" I. PIN

6491

6491

SURVEY NO. 6491

SURVEY NARRATIVE TO COMPLY WITH O.R.S. 209-250

Survey for: Mr. Harvey Granger 76-32
Sterling Creek Rd.
Jacksonville, Oregon

Survey by: Edward A. McGinty, R.S.
Medford, Oregon
August, 1976

Location: The Northeast one Quarter of Section 22,
T36S, R3W.

Basis of Bearing: County Road - Tangent N.8°16'30"W.



Precedence of Survey:

In determining the center line of the County Road, recovered monuments at County road P.I.'s (found previous surveys 1083 and 6011 were apparently not monumented on right of way line, according to existing monumented center line).

The line between Granger and Hirsch is a proposed boundary line agreement. (NWly. portion).

Boundary line along the relocated highway 99 is dependant on OSHD monuments as shown . The easterly and southerly line is a division of a larger tract of Grangers.

Description was prepared on the basis of this survey and for a boundary line agreement.

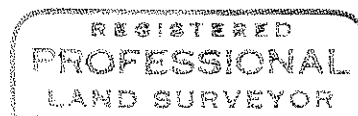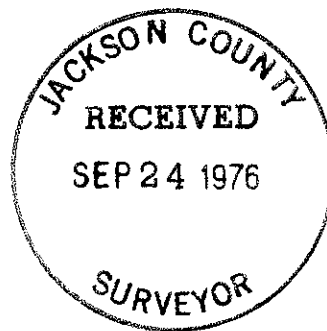

Edward A. McGinty
OREGON
JULY 10, 1953
EDWARD A. MCGINTY
301