



8630

- Found 5/8" iron pin (Co. R/W mon. not of record)
 - Found 5/8" iron pin
 - Set 5/8" x 24" iron pin
- SCALE: 1" = 100'
 BASIS of BEARING: Survey No. 5857
 DECEMBER 31, 1976

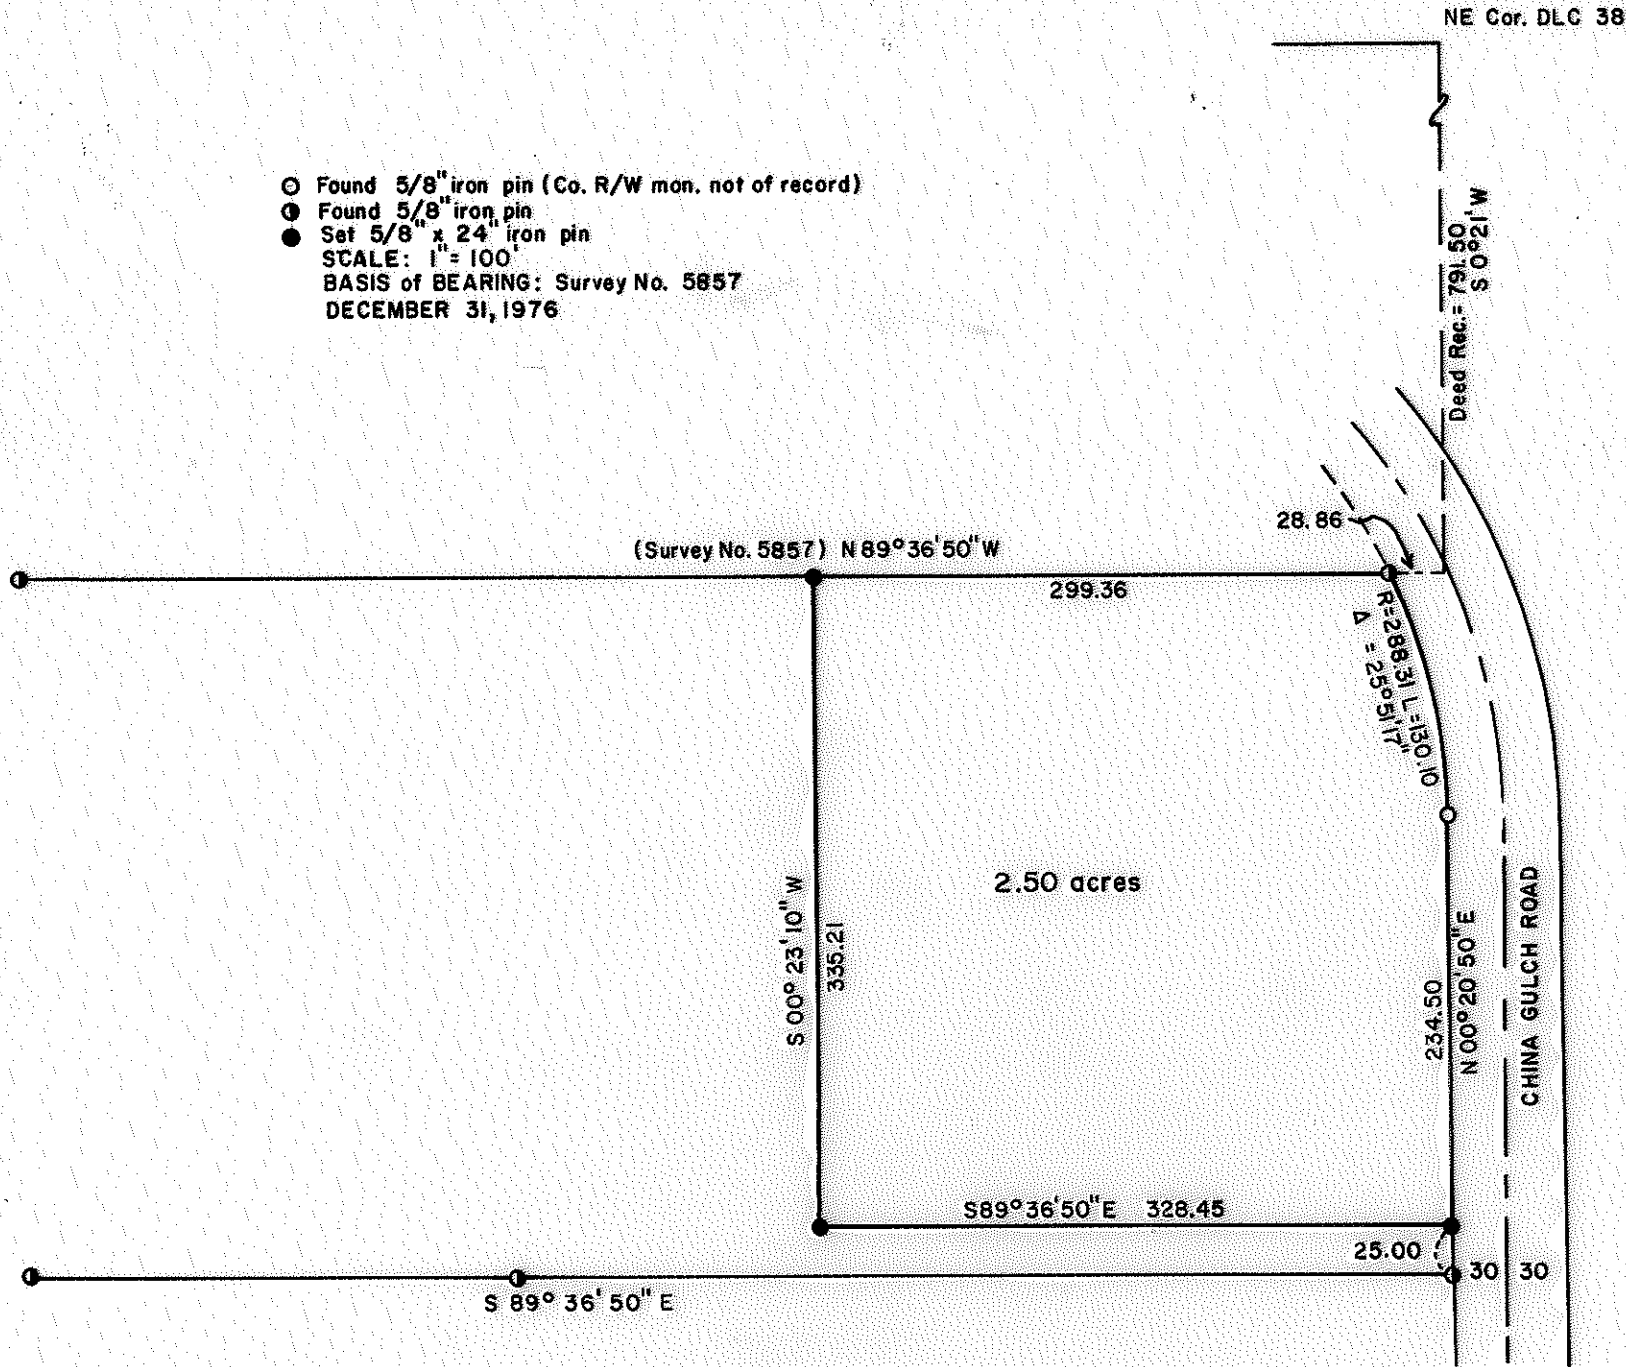

MAP OF SURVEY
 for
MR. BOB STEWART
 LOCATED IN THE NE 1/4 OF SEC.
 28, T 38S, R 3W, W.M., JACKSON
 COUNTY, OREGON.

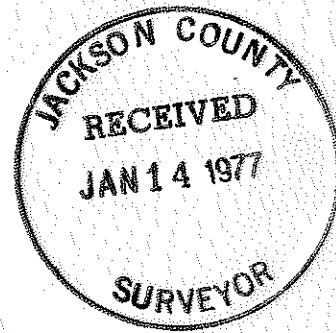

6630

S 28 38 3W

Survey No.: **6630**

SURVEY NARRATIVE TO COMPLY WITH O.R.S. 209.250.

Survey For: Mr. Bob Stewart
2075 Upper Applegate Road
Jacksonville, Oregon

Location: Located in the NE $\frac{1}{4}$ of Section 28, Township
38 South, Range 3 West, Willamette Meridian,
Jackson County, Oregon.

Purpose: To segregate a $2\frac{1}{2}$ acre parcel from a larger
tract and to monument and describe same.

Procedure: Utilizing found monumentation as per filed
survey number 5857 I survey and monument
the tract as shown on the attached map.

Surveyed By: T. Platebo and Associates
P.O. Box 849
Jacksonville, Oregon

Date: December 31, 1976

