

SPRING 60' STREET




SCALE 1" = 50'

Basis of Bearings R.S. 1366

LEGEND

- o = Set 5/8" x 24" Iron Pin
- = Found 5/8" Iron Pin

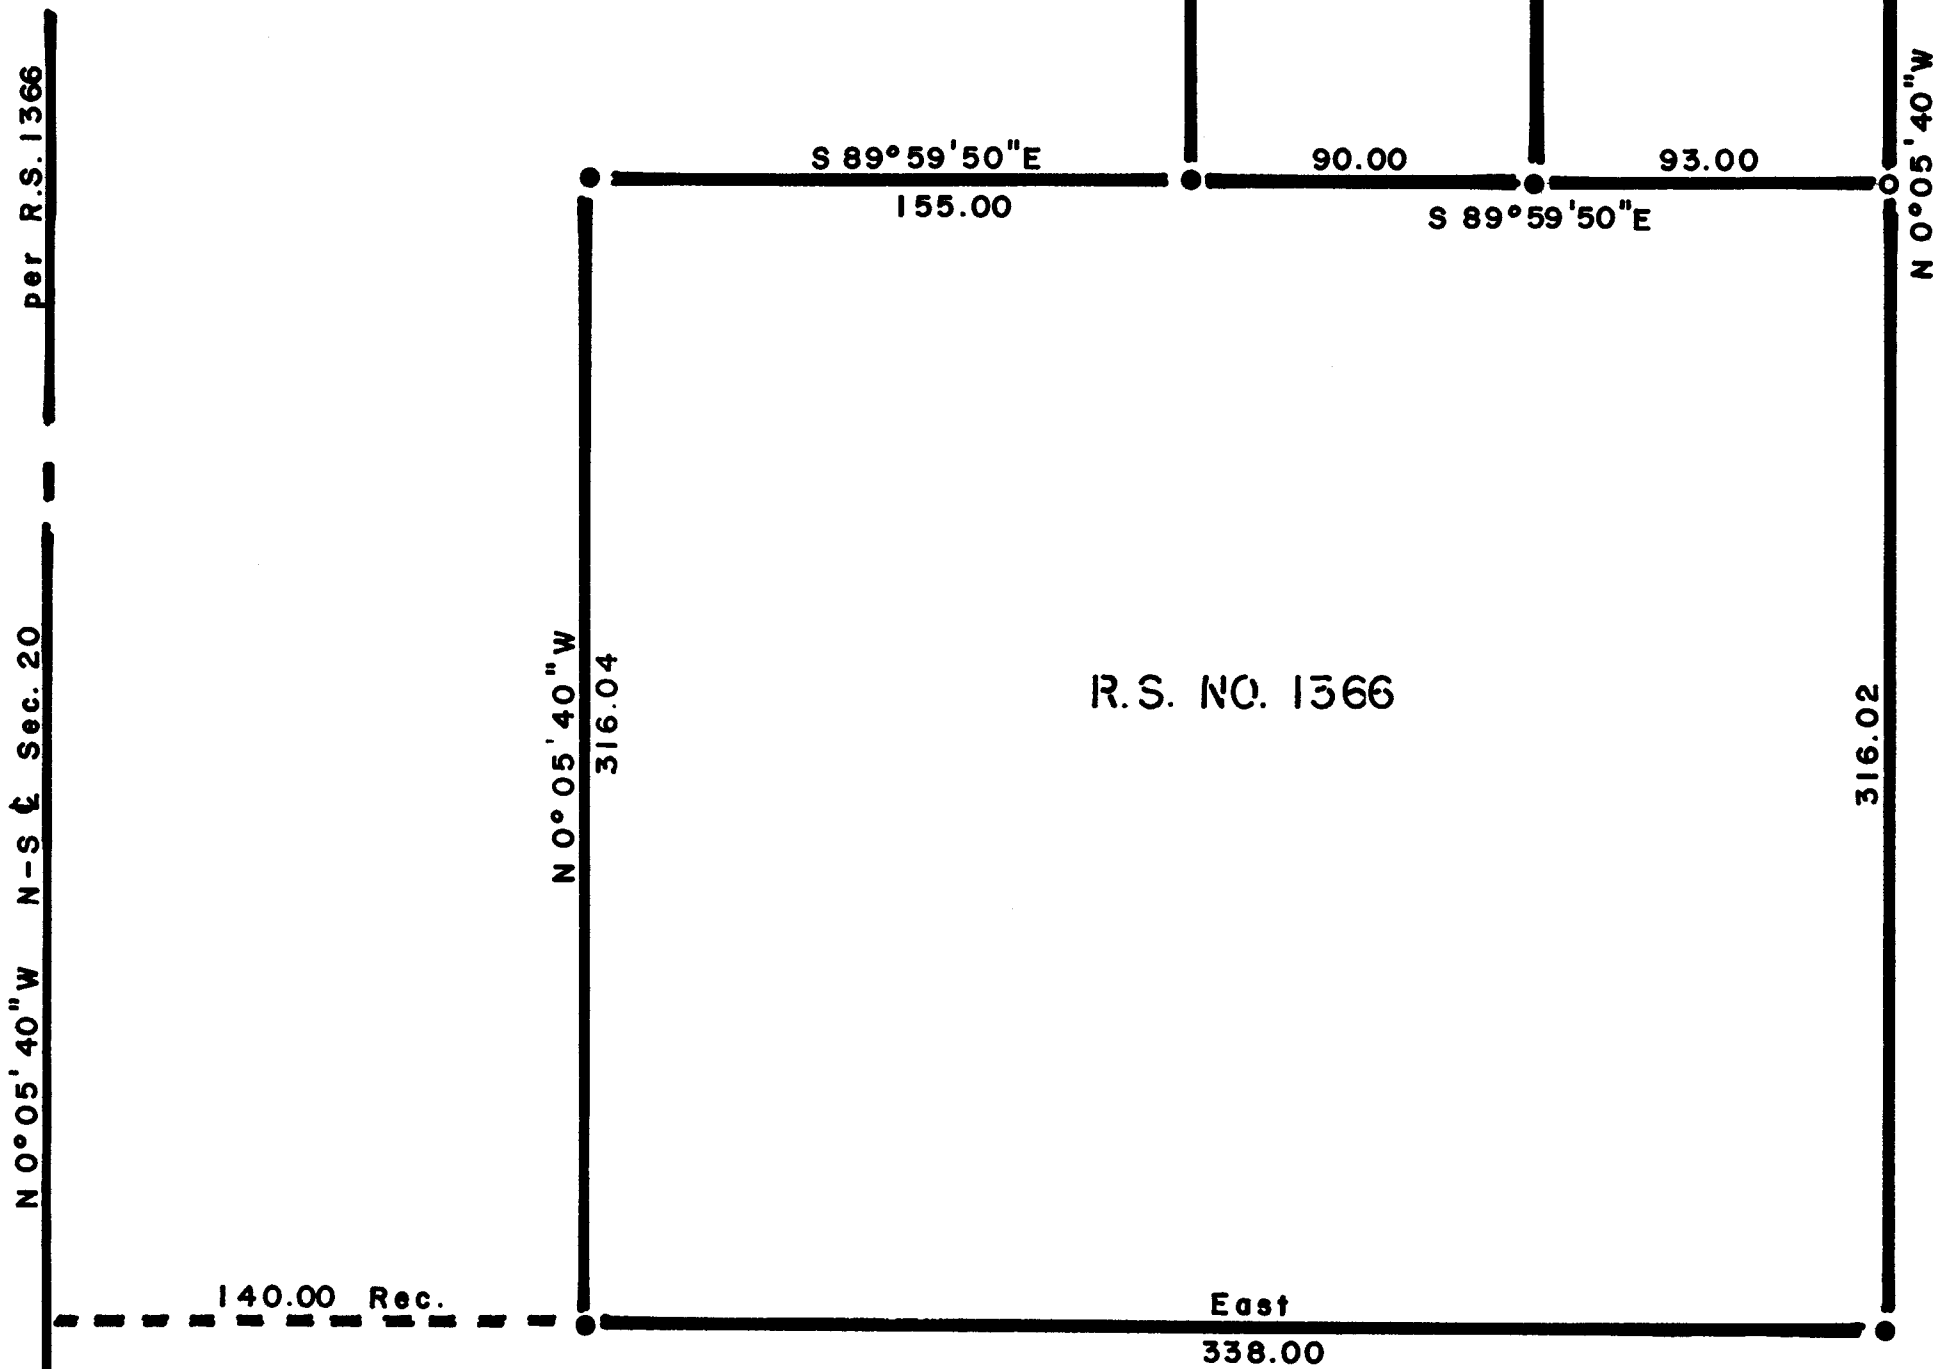


per R.S. 1366

N-S 1/4 Sec. 20

N 0° 05' 40" W

637.23 Rec.

C.S. 1/16 Sec. cor. Sec. 20, T37S, RIW

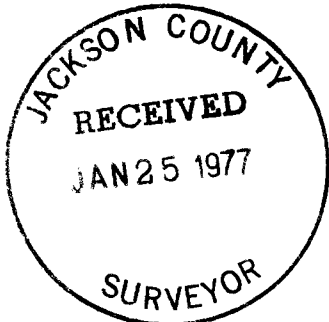

REGISTERED PROFESSIONAL LAND SURVEYOR

George Burrell

OREGON JULY 10, 1964 GEORGE R. BURRELL 638

MAP OF SURVEY

Located in Section 20, Twp 37S, RIW For: LOUIS MAHAR By: Geo. Burrell, Surveyor, Dec. 1976

6637
SURVEY NO. _____

SURVEY NARRATIVE TO COMPLY WITH O.R.S. 209.250

FOR: Louis Mahar
314 B Bessie St.
Medford, Oregon

PURPOSE: To monument and describe two tracts as shown on the
accompanying map.

PROCEDURE: The exterior boundary monuments of recorded survey no.
1366 and 6441 were recovered and held as control
in establishing the two tracts.

REGISTERED
PROFESSIONAL
LAND SURVEYOR

George R. Burrell

OREGON
JULY 10, 1964
GEORGE R. BURRELL
638

