

6742


SURVEY NO. 5987

N. E. CORNER GOV'T. LOT 4  
FD. 1" IRON PIPE WITH BR.  
DISK TOP

S. E. CORNER D.L.C.40  
FD. IRON PIPE WITH  
2 1/2" BR. CAP

S 89° 50' 30" W

S 89° 49' 04" W 808.67'

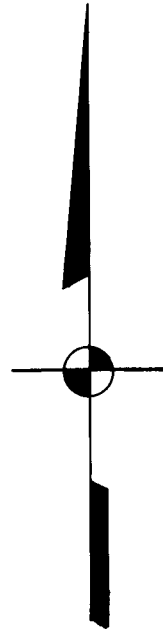

FD. 5/8" PINS  
P.T. RIGHT OF WAY

APPROX. WEST LINE GOVERNMENT LOT 2

RECORD SOUTH 1006.50'

833.57'

S 00° 00' 04" E

4.5'

N 89° 49' 04" E 765.218'

3.0 ACRES ±

172.93 ±

174.34 ±


APPROX. S. LINE GOVERNMENT LOT 2

N 07° 10' 13" E  
ROAD

APPLEGATE

30' 30'

FD. 5/8" PIN  
ON RIGHT  
OF WAY

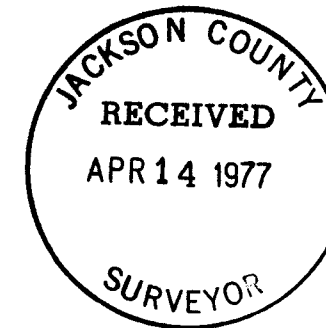

PLAT OF SURVEY  
FOR  
**LEWIS BUCKLEY  
&  
FRANK WISNOVSKY**

LOCATED IN GOV'T. LOT 2 IN THE N. W. 1/4  
OF SECTION 34, T. 38 S., R. 3 W., W. M.  
JACKSON CO. OREGON  
SCALE: 1" = 200' APRIL 4, 1977  
SURVEYED BY: FRIAR-MOFFIT SURVEYING CO.  
MEDFORD OREGON  
BASIS OF BEARING: SURVEY NUMBER 5987

REGISTERED  
PROFESSIONAL  
LAND SURVEYOR

*Larry J. Friar*

OREGON  
JULY 16, 1971  
LARRY J. FRIAR  
981

6742

77-123

S 34 B 38 3W 674

SURVEY NO. **6742**

SURVEY NARRATIVE TO COMPLY WITH O.R.S. 209.250

SURVEY FOR: LEWIS BUCKLEY AND  
FRANK WISNOVSKY  
APPLEGATE ROAD  
JACKSONVILLE, OREGON

LOCATION: NORTHWEST ONE QUARTER OF  
SECTION 34, TOWNSHIP 38  
SOUTH, RANGE 3 WEST, WILLIAMETTE MERIDIAN, JACKSON  
COUNTY, OREGON.

PURPOSE: TO SURVEY AND PREPARE A  
LEGAL DESCRIPTION FOR A  
3 ACRE PARCEL IN GOVERNMENT  
LOT 2.

PROCEDURE: USING THE RECORD NORTH AND  
SOUTH DIMENSION OF THE WEST  
LINE OF GOVERNMENT LOT 2,  
A 3 ACRE PARCEL WAS COMPUTED  
AND THE NORTH LINE MONUMENTED  
AS SHOWN ON THE ATTACHED PLAT.

NO ATTEMPT WAS MADE TO DETER-  
MINE THE CORRECT POSITION OF  
THE WEST LINE OF GOVERNMENT  
LOT 2.

DATE: APRIL 13, 1977

REGISTERED  
PROFESSIONAL  
LAND SURVEYOR  
*Larry J. Friar*  
OREGON  
JULY 18, 1971  
LARRY J. FRIAR  
961

JACKSON COUNTY  
RECEIVED  
APR 14 1977  
SURVEYOR