
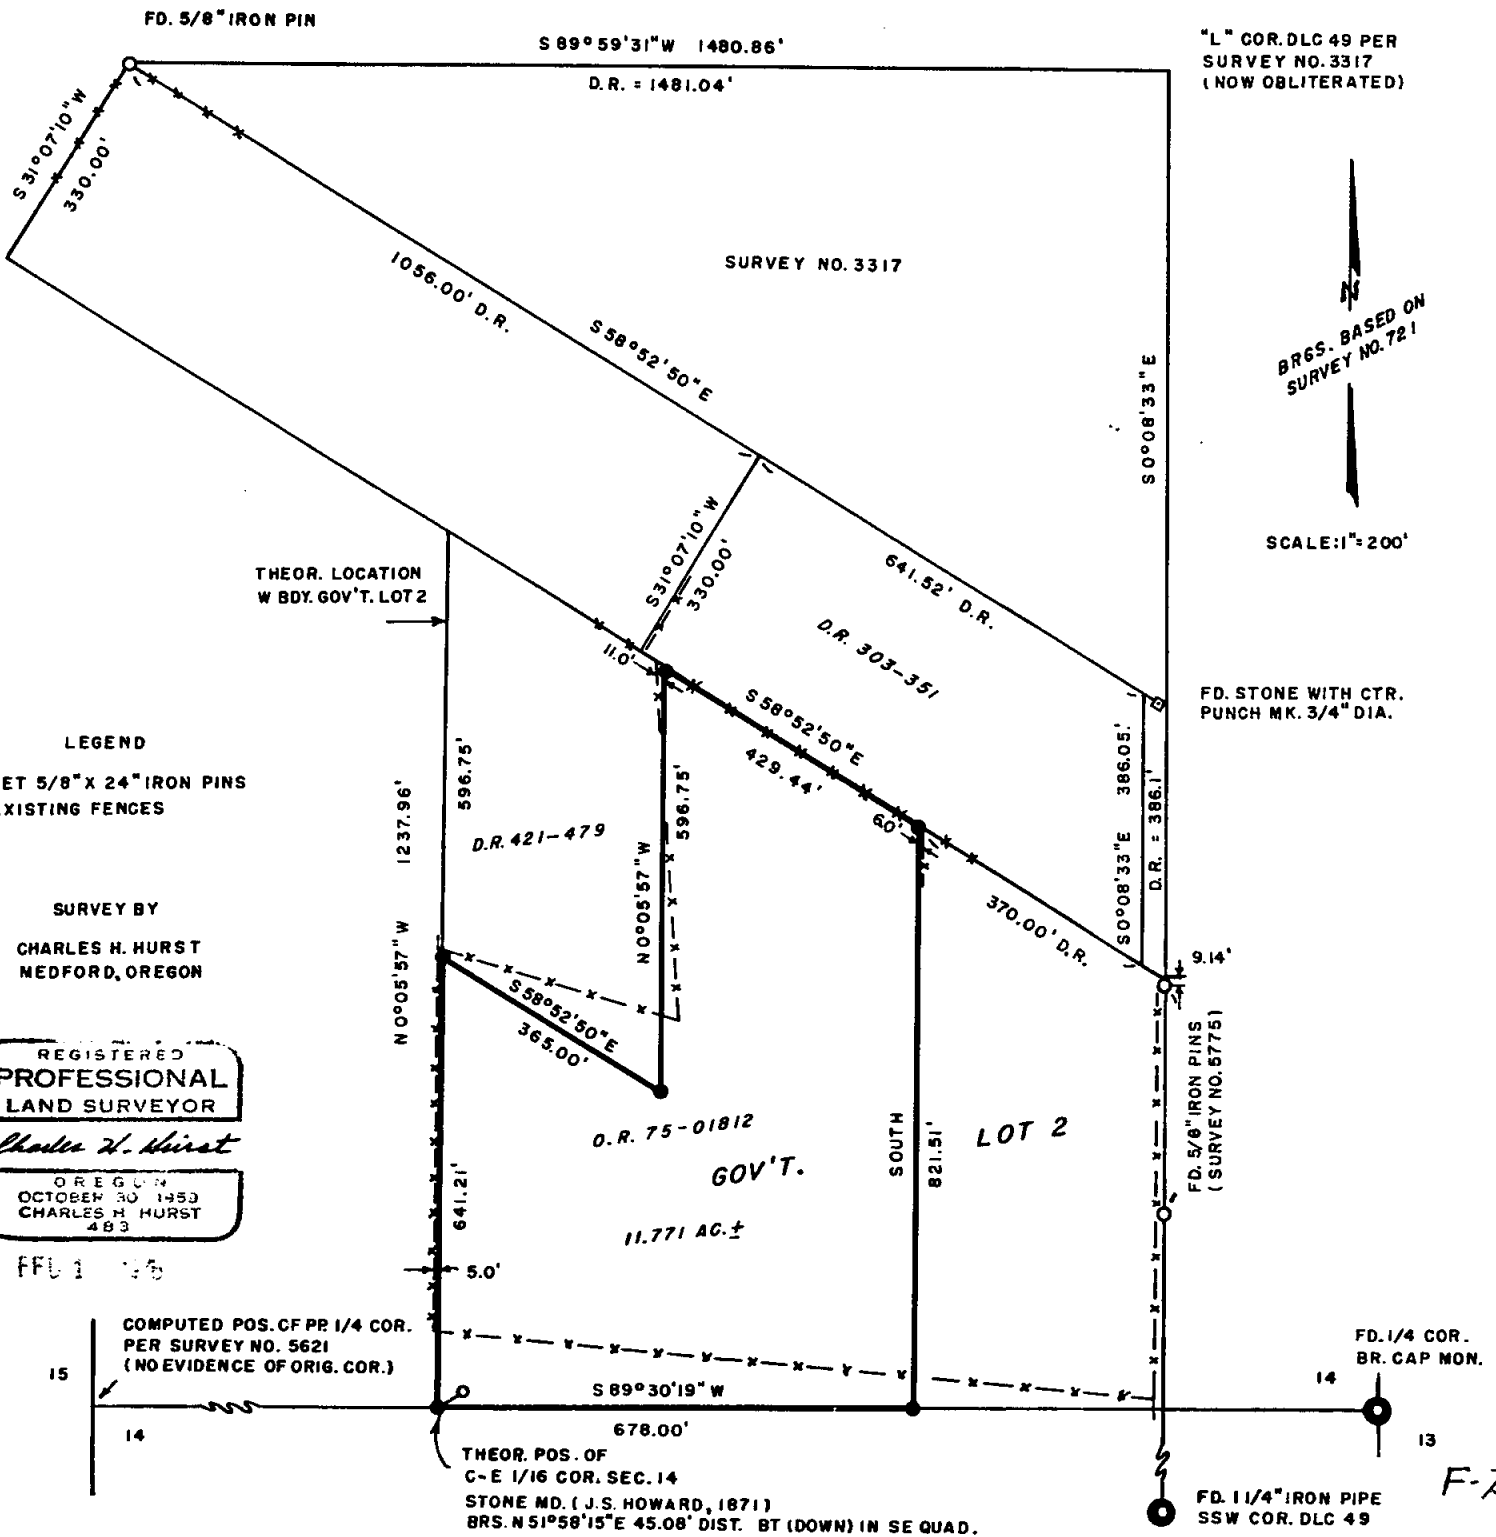


7116

SURVEY IN GOV'T. LOT 2, SEC. 14
T. 38 S., R. 2 W., W.M.,
JACKSON COUNTY, OREGON

FOR
JACK FRANCISCO

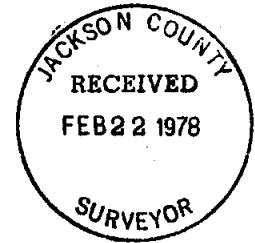

"L" COR. DLC 49 PER
SURVEY NO. 3317
(NOW OBLITERATED)

BRGS. BASED ON
SURVEY NO. 721

SCALE: 1"=200'

FD. STONE WITH CTR.
PUNCH MK. 3/4" DIA.

FD. 5/8" IRON PINS
(SURVEY NO. 5775)

FD. 1/4 COR.
BR. CAP MON.

FD. 1/4" IRON PIPE
SSW COR. DLC 49

F-2

LEGEND
SET 5/8" X 24" IRON PINS
EXISTING FENCES

SURVEY BY
CHARLES H. HURST
MEDFORD, OREGON

REGISTERED
PROFESSIONAL
LAND SURVEYOR

Charles H. Hurst

OREGON
OCTOBER 30 1953
CHARLES H. HURST
483

FFU 1 36

COMPUTED POS. CF PR 1/4 COR.
PER SURVEY NO. 5621
(NO EVIDENCE OF ORIG. COR.)

THEOR. POS. OF
C-E 1/16 COR. SEC. 14
STONE MD. (J.S. HOWARD, 1871)
BRS. N 51° 58' 15" E 45.08' DIST. BT (DOWN) IN SE QUAD.

S14 35 2W 7116

SURVEY NARRATIVE TO COMPLY WITH PARAGRAPH 209.250

7116

OREGON REVISED STATUTES

Survey for: Jack Francisco
6590 Griffin Creek Road
Medford, Oregon 97501

Survey by: Charles H. Hurst
304 South Holly
Medford, Oregon 97501

Bearing: Based on the meridian of Survey No. 721

Purpose: To locate tract described in O.R. 75-01812

Procedure

The east quarter corner of Section 14 was tied into the coordinate net established during the course of Survey 4817 and 5021 thus providing the basis for computing the subdivisional lines of Section 14.

With the location of the CE 1/16 corner and west boundary of Gov't. Lot 2 thus determined, the corners previously found during course of Survey No. 3317 were utilized to determine the location for the south-east corner of D.R. 303 - 351, the east line of which was considered "South" parallel with the DLC line so as to harmonize with adjacent property descriptions which also refer to the DLC line as South.

J. S. Howard's corner of 1871 was located from data contained in private field notes and consequently does not constitute an official corner of public record.

Economical considerations precluded setting the proportionate north and west quarter corners of Section 14 at the time.

February 1, 1978



Charles H. Hurst

