

7277

TENTATIVE
MINOR LAND PARTITION
IN THE
CITY OF JACKSONVILLE

CITY OF JACKSONVILLE

APPROVED Robert A. Gray DATE 9 May 12, 1978


TITLE City Administrator

D.L.C. 37, N.E. 1/4 SEC. 32
T. 37 S., R. 2 W., W.M.

FOR
MR. ROBERT THORNTON

FILED FOR RECORD THIS 1st DAY OF June, 1978
AT 1:16 O'CLOCK P.M. AND RECORDED IN VOLUME 2,
PAGE 22 OF "MINOR LAND PARTITIONS" IN JACKSON
COUNTY, OREGON.

Harry Chapman by Thomas D Jewett
COUNTY CLERK *deputy*

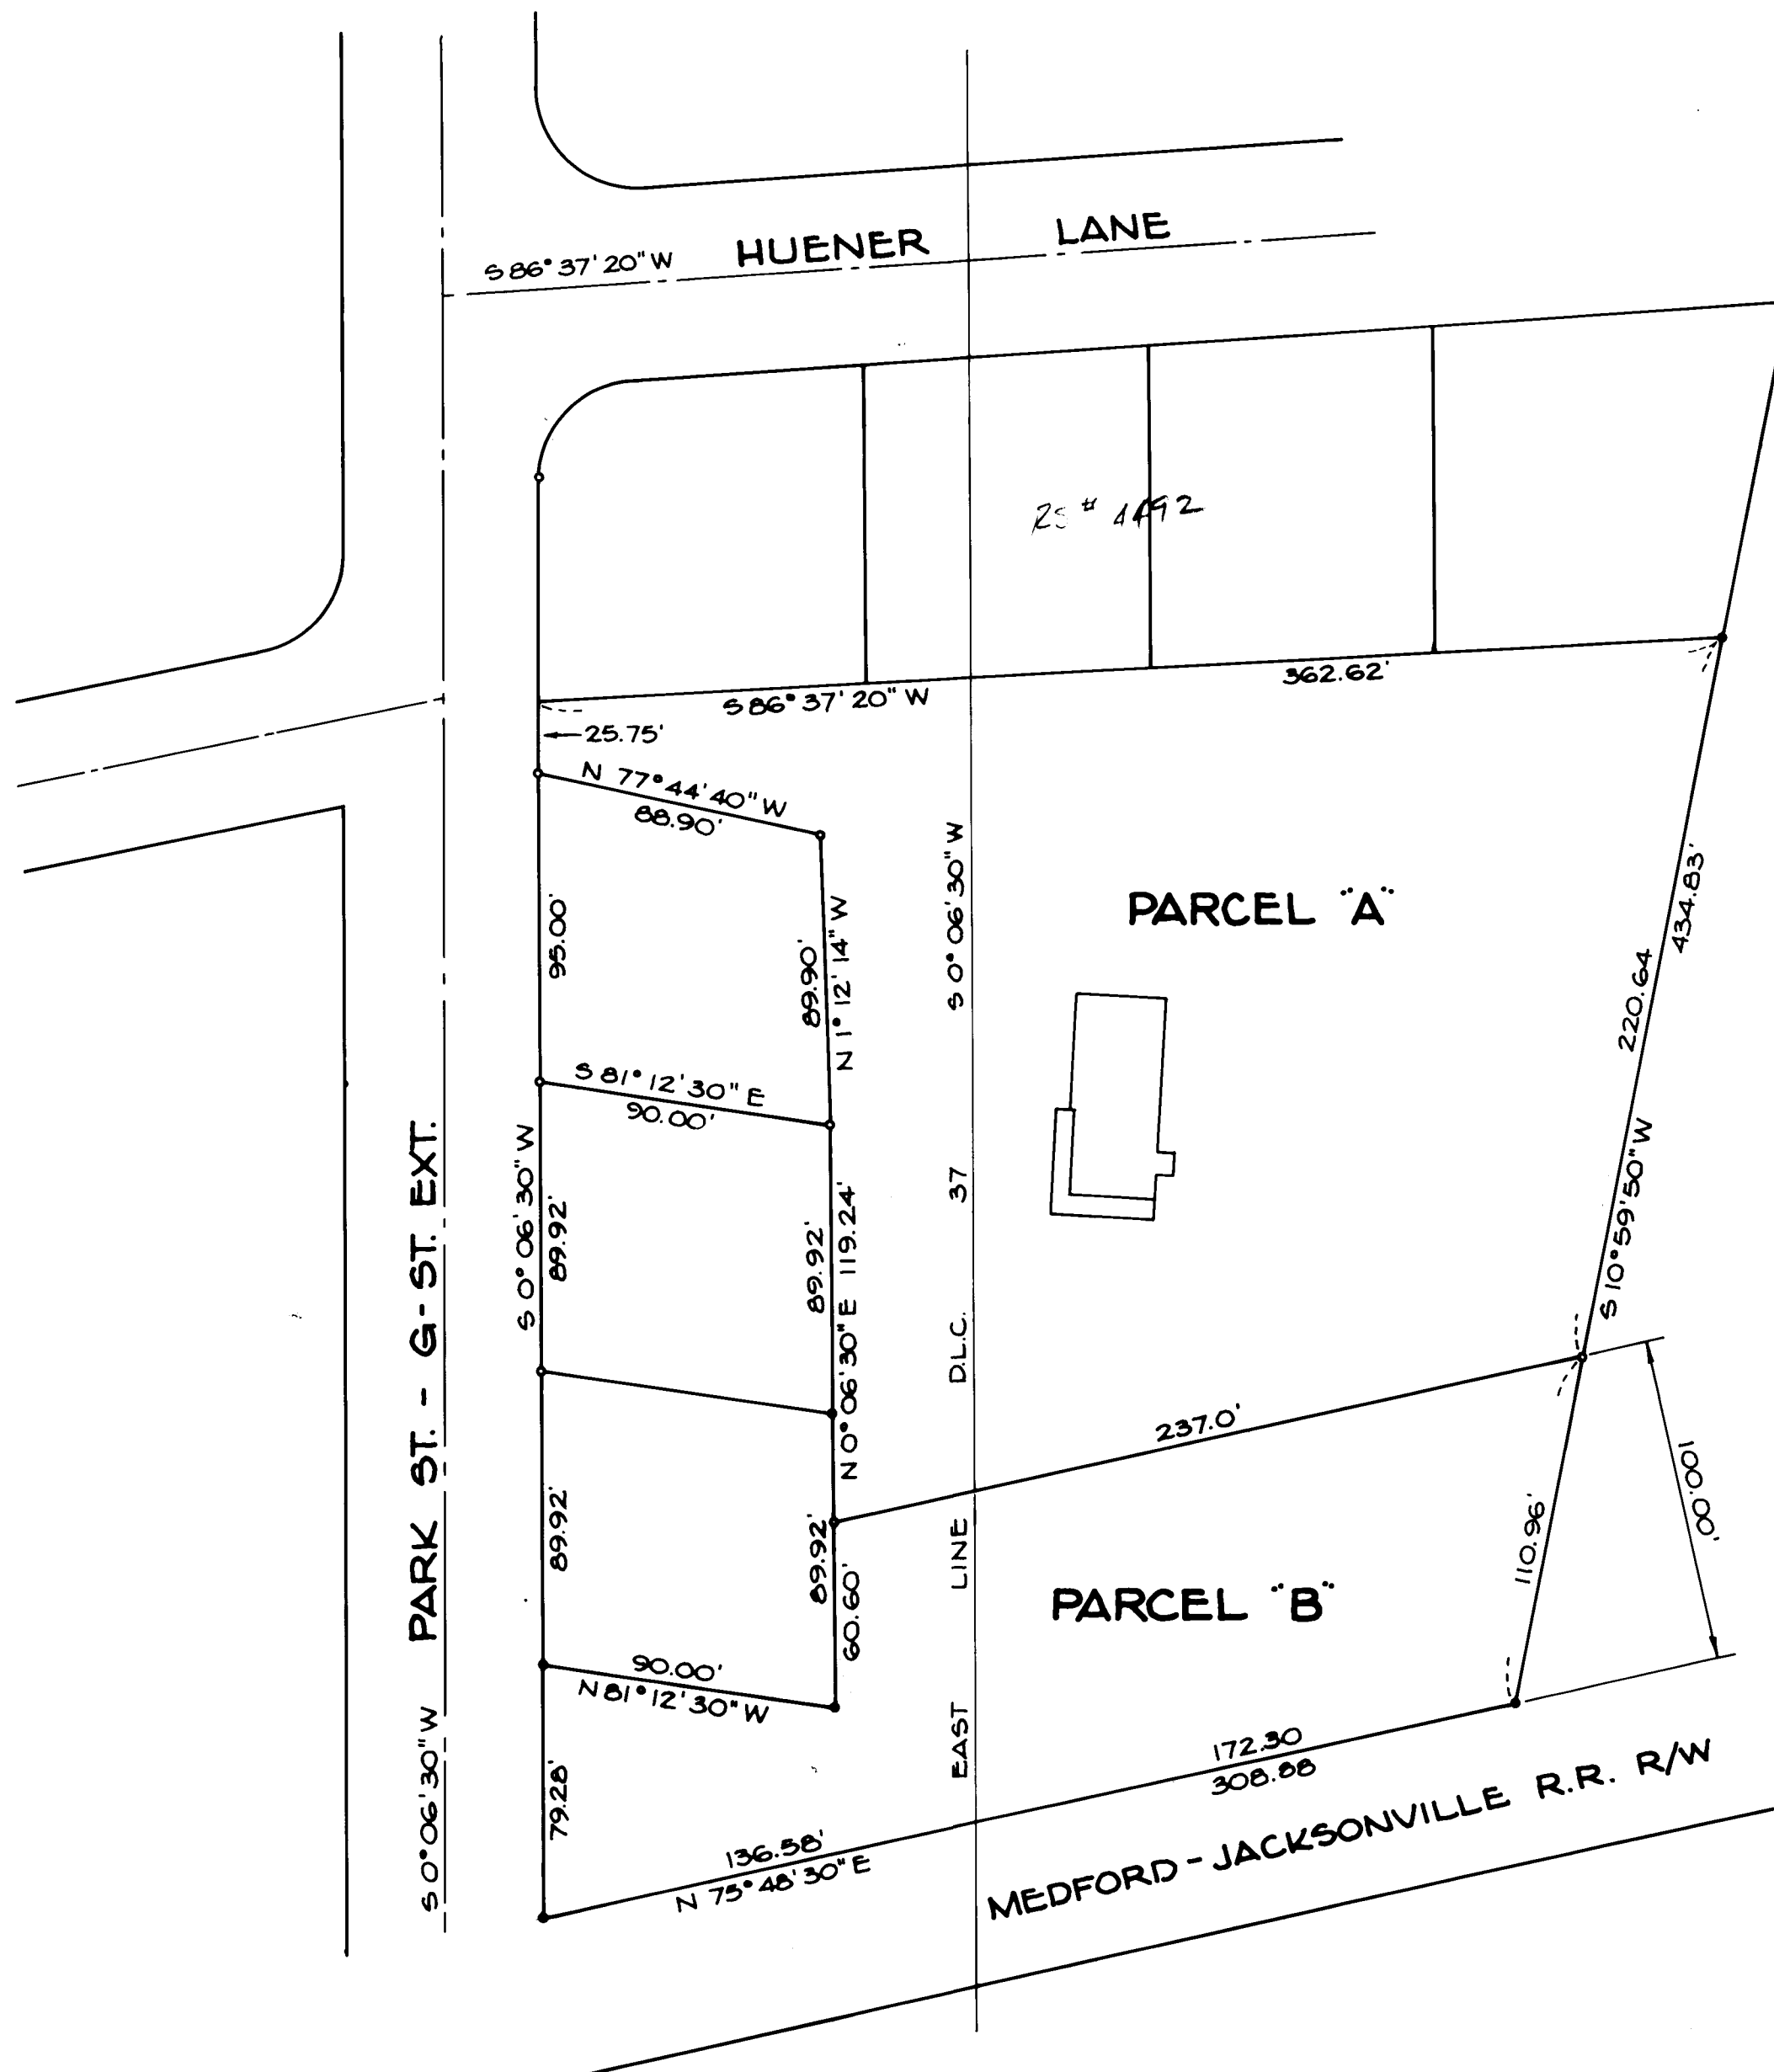

FOR SEE AMENDED SURVEY
R.S. # 7460
10-24-78



PARCEL A = 1.44 AC.
PARCEL B = 0.65 AC.

- LEGEND
- FOUND 5/8" PIN
 - PROPOSED PROPERTY PIN LOCATION
- BASIS OF BEARING - SURVEY NO. 4492

SURVEYOR'S CERTIFICATE

I, C. LIND MCBETH, DULY REGISTERED SURVEYOR OF THE STATE OF OREGON, CERTIFY THAT THIS MAP CORRECTLY REPRESENTS THE SURVEY MADE UNDER MY DIRECTION AND COMPLIES WITH THE REGULATIONS OF MINOR PARTITIONS.

REGISTERED
PROFESSIONAL
LAND SURVEYOR
C. Lind McBeth
OREGON
JAN. 12, 1962
C. LIND MCBETH
559

JACKSON COUNTY
RECEIVED
JUN 1 1978
SURVEYOR