


7430

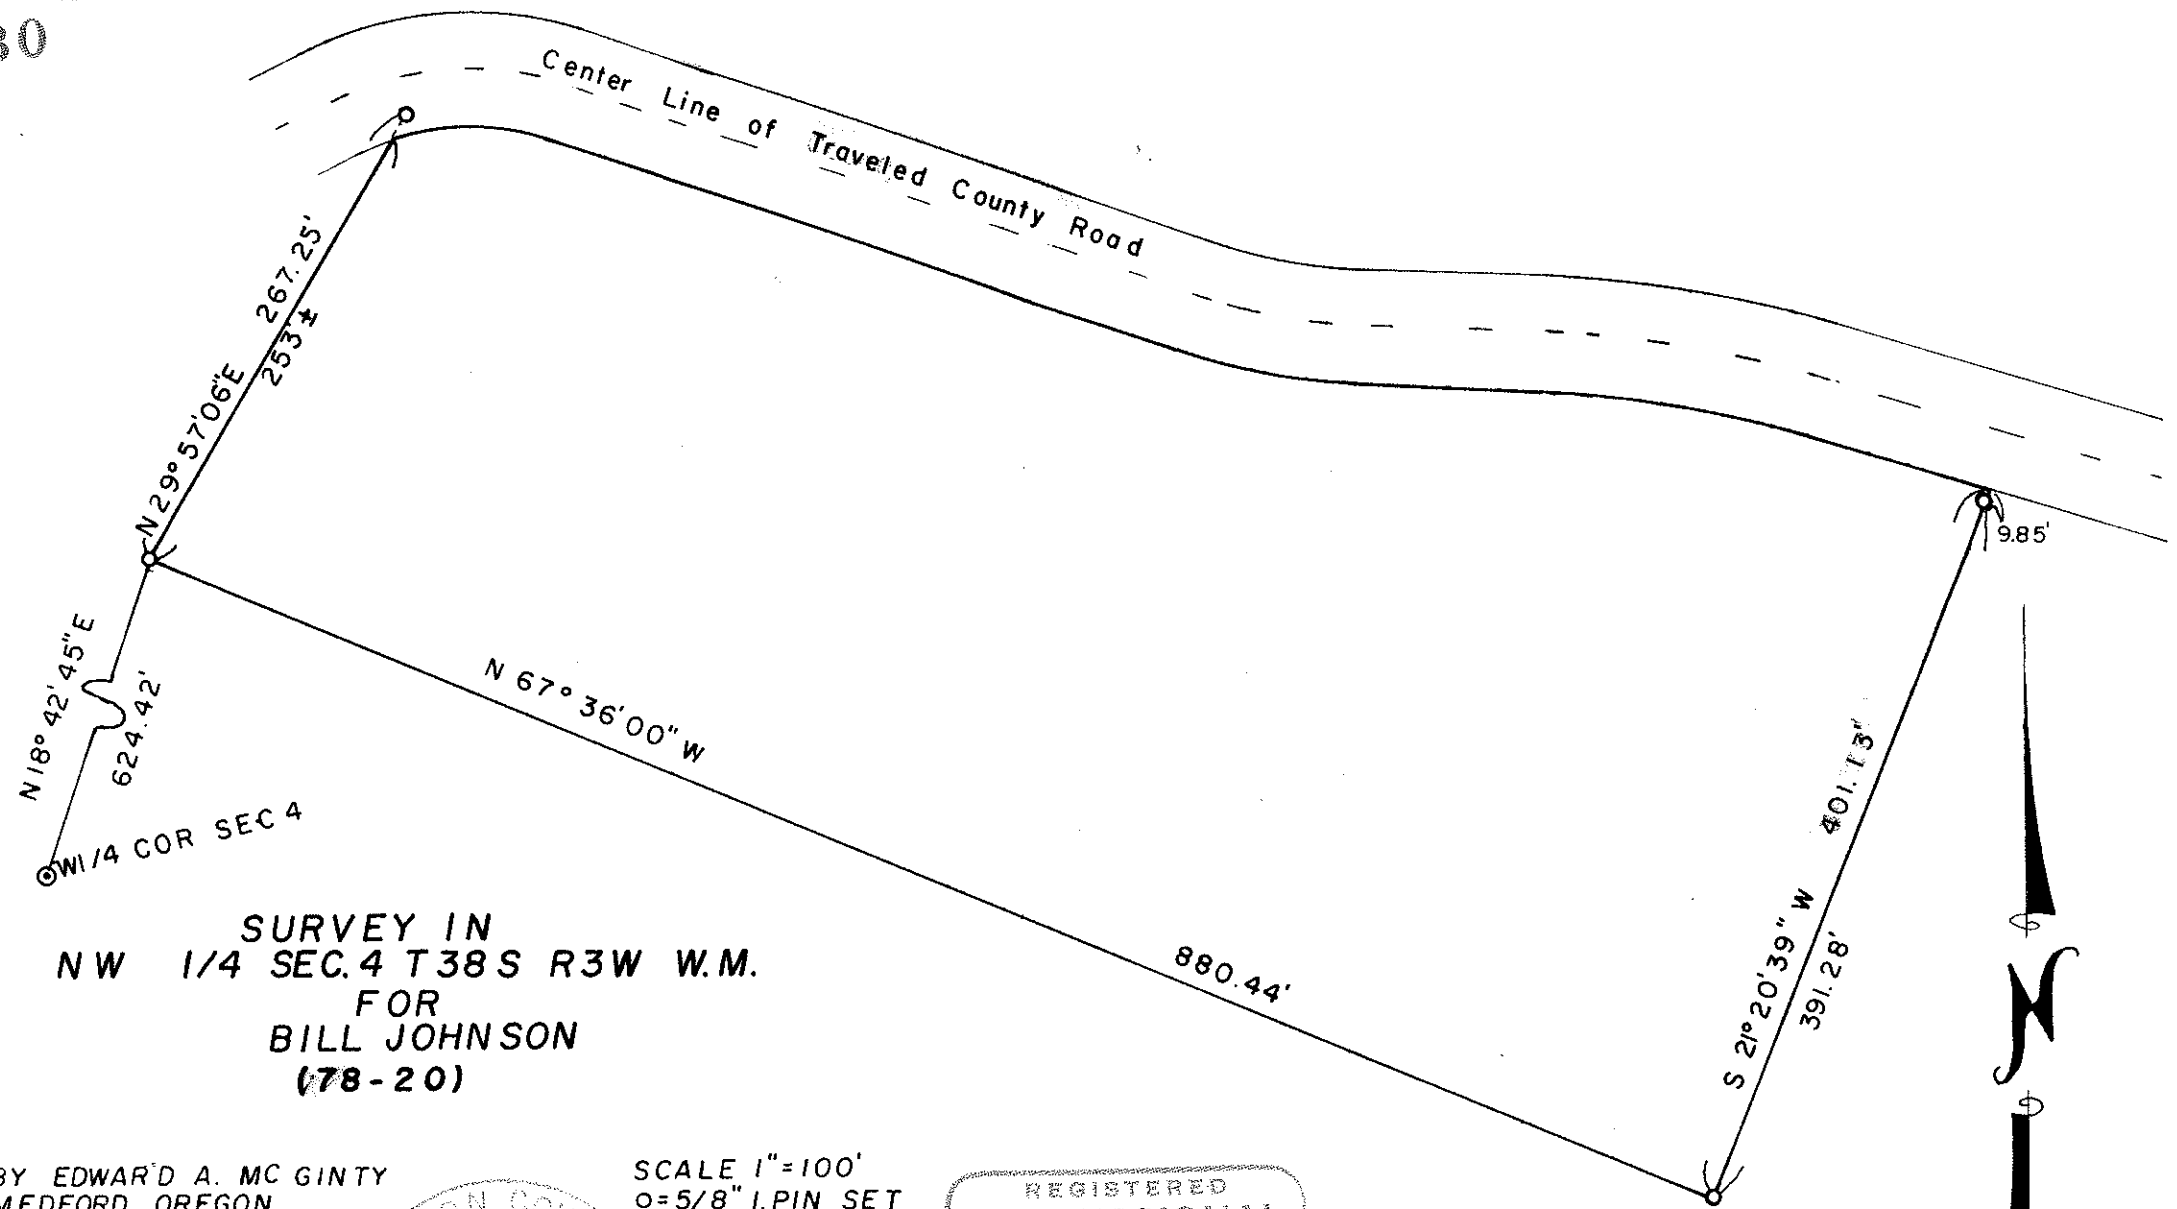

SURVEY IN
 NW 1/4 SEC. 4 T38 S R3W W.M.
 FOR
 BILL JOHNSON
 (78-20)

BY EDWARD A. MC GINTY
 MEDFORD, OREGON
 JULY, 1978

SCALE 1"=100'
 O=5/8" I.PIN SET

JACKSON COUNTY
 RECEIVED
 SEP 28 1978
 SURVEYOR

REGISTERED
 PROFESSIONAL
 LAND SURVEYOR
Edward A. McGinty
 OREGON
 JULY 10, 1953
 EDWARD A. MCGINTY
 801



(SW 1/4 NW 1/4) S4 38 BW

7430

7430

SURVEY NO. _____

SURVEY NARRATIVE TO COMPLY WITH O.R.S. 209-250

SURVEY FOR: Mr. Bill Johnson 78-20
3201 Forrest Creek Road
Jacksonville, Or 97530

SURVEY BY: Edward A. McGinty, R.S.
Medford, Oregon
August, 1978

LOCATION OF SURVEY: NW. 1/4 of Sec. 4, T38S, R3W, WM.

BASIS OF BEARING: Solar obser. at a point N.8°01'52"W., 334.90 ft.
from the W. 1/4 cor. of Sec. 4.

PRECEDENCE OF SURVEY:

At the 1/4 cor. found a 1 in. pipe, 4 ins. high near fence corner and found stump BT Southeast and a standing cedar Northwest, which checks reasonably with the official records (using pocket compass) Distance was apparently taken to face of BT.

No attempt was made to locate either petition or legal location of the county road.

Location shown being approx. center line of road as traveled.

Purpose of survey was to create a tax lot for trailer house or house building site.

