

7525

7525


SURVEY PLAT & NARRATIVE TO COMPLY WITH PARAGRAPH 209.250, OREGON REVISED STATUTES.

SURVEY FOR: Al Chachere  
4430 Humbug Creek Road  
Applegate, Oregon 97530

SURVEY BY: Charles H. Hurst  
304 South Holly  
Medford, Oregon 97501

PURPOSE: Proposed extension of the county road

PROCEDURE: Utilization of survey control previously established during the course of Survey No. 3606.

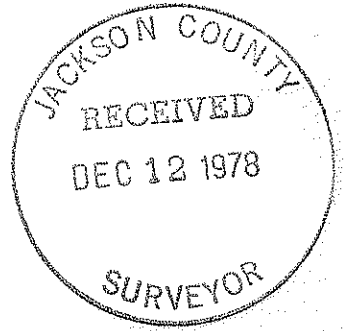

SURVEY SITUATE IN THE SE 1/4 SECTION 35 & THE SW 1/4 SECTION 36, T. 37 S., R. 4 W., W.M., JACKSON COUNTY, OREGON



Basis of Brgs.  
Survey No. 3606


SCALE: 1" = 100'

REGISTERED  
PROFESSIONAL  
LAND SURVEYOR

*Charles H. Hurst*

OREGON  
OCTOBER 30, 1959  
CHARLES H. HURST  
483

AUG 3 1978

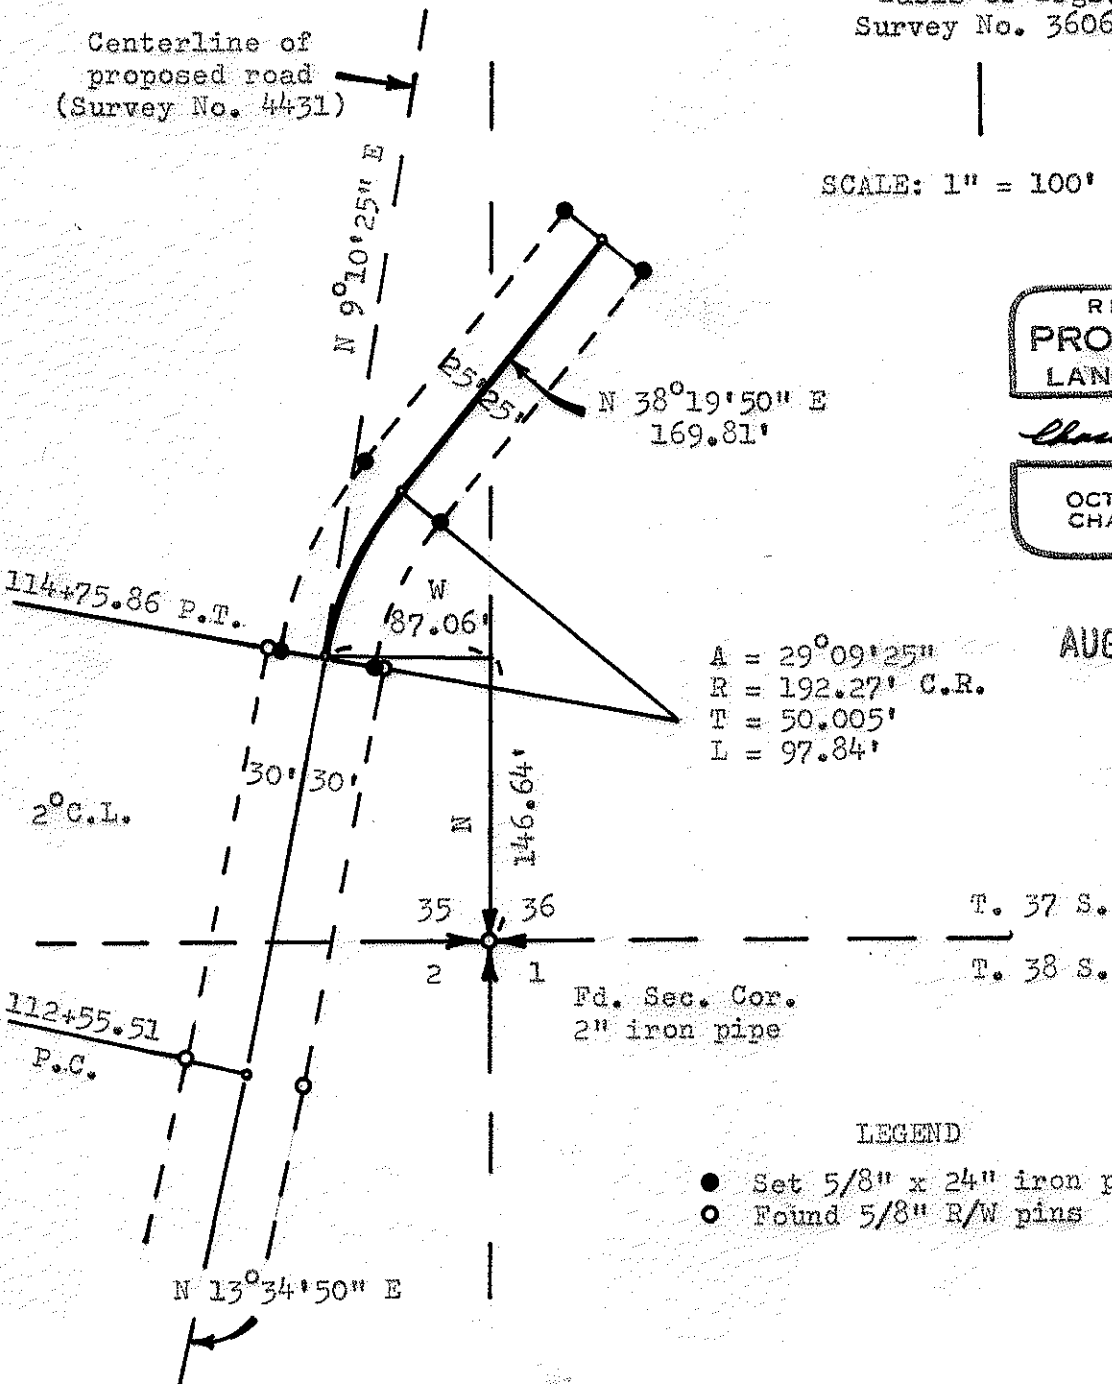

LEGEND

- Set 5/8" x 24" iron pins
- Found 5/8" R/W pins

7525