
SURVEY FOR CITY OF PHOENIX

JACKSON COUNTY, OREGON SECS. 9 & 10, T. 38 S., R. I W. W. M. JUNE 30, 1977

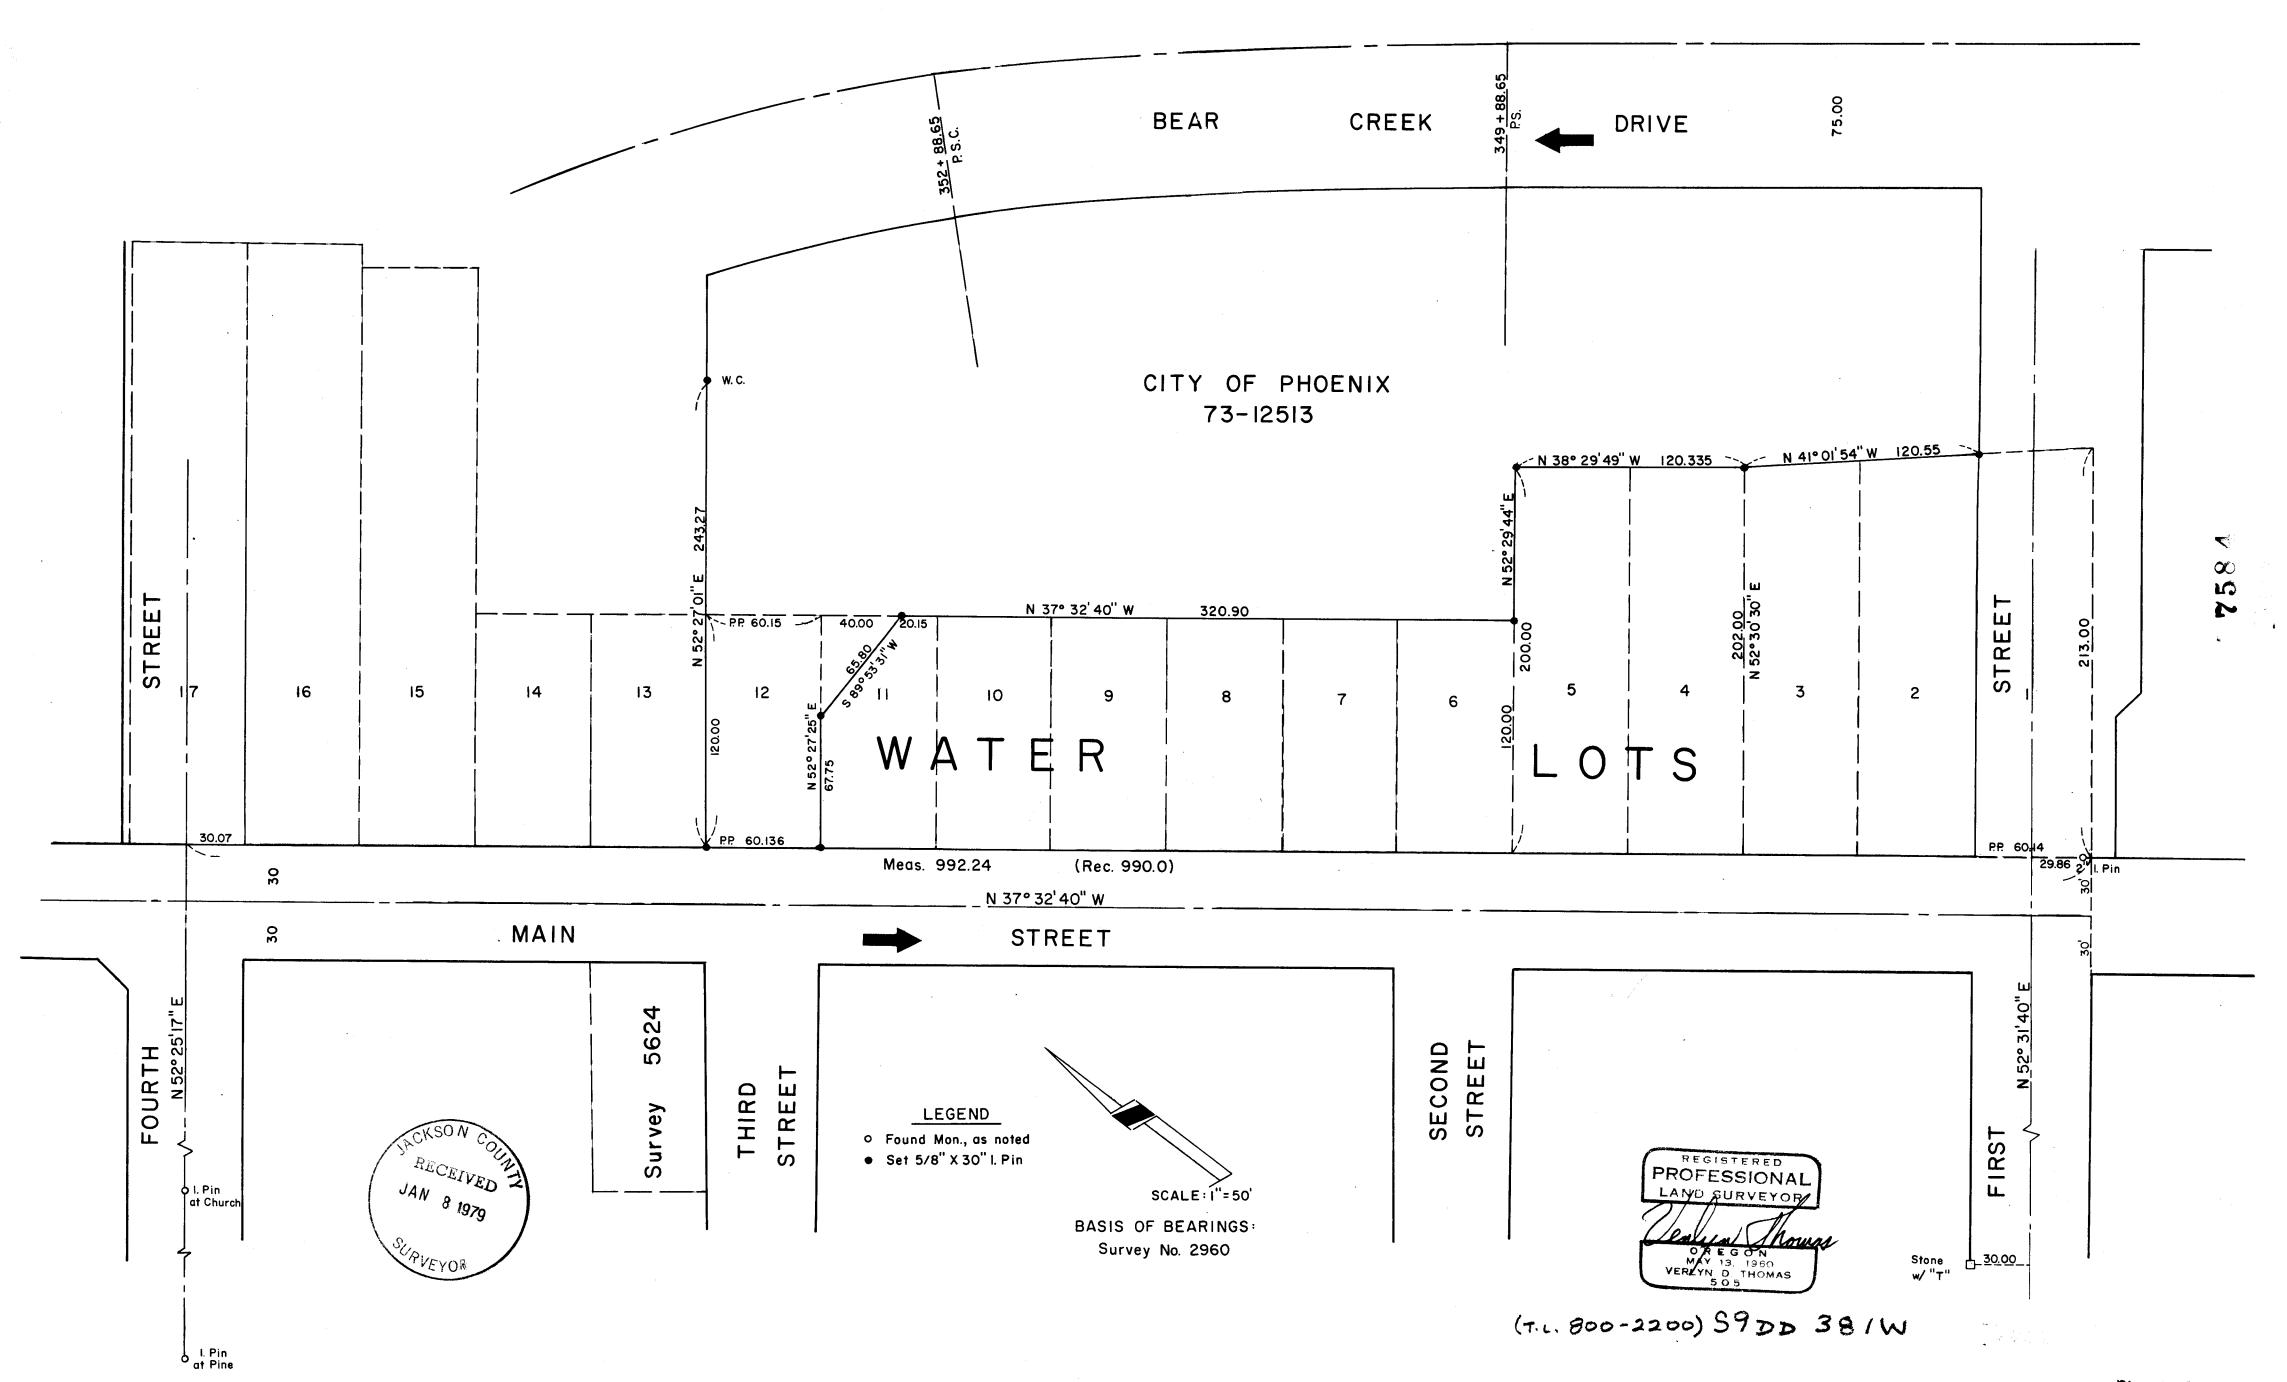

Survey No. 7584 7584

SURVEY NARRATIVE TO COMPLY WITH O.R.S. 209.250 REVISED BY CHAPTER 555, O.L. 1963

FOR:

City of Phoenix City Hall

Phoenix, Oregon.

PURPOSE:

To survey and monument boundary of parcel owned by City of Phoenix as described in O.R. 73-12513.

PROCEDURE:

The center line of Fourth Street was established from monuments of record, and accepted as establishing the center-line of Water Lot 17, (see D.R. 369-190). The center-line of Main Street (Old Pacific Highway) was established from control used in performing Recorded Survey No. 5624. The center line of First Street was established from monuments used in performing Recorded Survey Nos. 2960, 5071, and 6560.

From the above described data, obtained pro-rate measurements for Water Lots, and surveyed parcel accordingly, holding
original Water Lot dimensions from Main Street for rear lot
lines.



REGISTERED PROFESSIONAL LAND SURVEYOR

O/REGON MAY 13, 1960 VERLYN D. THOMAS

oulls